



**CITY OF LA VISTA
8116 PARK VIEW BOULEVARD
LA VISTA, NE 68128
P: (402) 331-4343**

**PLANNING COMMISSION AGENDA
SEPTEMBER 1, 2022 – 6:30 P.M.**

1. *Call to Order*
2. *Approval of Meeting Minutes – May 19, 2022*
3. *Old Business*
4. *New Business*
 - A. **2022 Ballot Referendums Discussion**
 - B. **Conditional Use Permit – Multiple Family Dwellings – Lot 2 Cimarron Woods Replat Three (southeast of the intersection of S. 99th Street and Josephine Street).**
5. *Comments from the Floor*
6. *Comments from the Planning Commission*
7. *Comments from Staff*
8. *Adjournment*

The public is welcome and encouraged to attend all meetings. If special accommodations are required, please contact City Hall prior to the meeting at (402) 331-4343. A copy of the Open Meeting Act is posted in the Council Chamber. Citizens may address the Planning Commission about items not on the agenda under “comments from the floor”. Comments should be limited to three minutes. We ask for your cooperation in order to provide for an organized meeting.



MEETING MINUTES
CITY OF LA VISTA PLANNING COMMISSION
8116 PARK VIEW BOULEVARD, LA VISTA, NE 68128
P: (402) 593-6400

THURSDAY, MAY 19, AT 6:30 P.M.

The City of La Vista Planning Commission held a meeting on Thursday, May 19, 2022, in the Harold "Andy" Anderson Council Chambers at La Vista City Hall, 8116 Park View Boulevard. Legal notice of the public meeting and hearing were posted, distributed, and published according to Nebraska law. Notice was simultaneously given to all members of the Planning Commission. All proceedings shown were taken while the convened meeting was open to the attendance of the public. The following Planning Commission members were present and absent:

PRESENT: Mike Krzywicki, Gayle Malmquist, Jason Dale, John Gahan, and Kevin Wetuski

ABSENT: Kathleen Alexander, Harold Sargus, Patrick Coghlan, and Mike Circo

STAFF PRESENT: Bruce Fountain, Community Development Director; Christopher Solberg, Deputy Community Development Director; Meghan Engberg, Permit Technician; and Pat Dowse, City Engineer.

1. Call to Order

The meeting was called to order by Secretary Dale at 6:30 p.m. Copies of the agenda and staff reports were made available to the public.

2. Approval of Meeting Minutes From May 5, 2022

Motion: Krzywicki moved, seconded by Wetuski, to approve the May 5th, 2022, minutes.

RESULT:	Motion carried 4-1
MOTION BY:	Krzywicki
SECONDED BY:	Wetuski
AYES:	Dale, Malmquist, Krzywicki, Wetuski
NAYS:	None
ABSTAINED:	Gahan
ABSENT:	Sargus, Alexander, Coghlan, Circo

3. Old Business

None.

4. New Business

AGENDA ITEM 4A

2022 Ballot Referendums Discussion

AGENDA ITEM 4B

**Conditional Use Permit – Multiple Family Dwellings –
Lot 2 Cimarron Woods Replat Three (southeast of the
intersection of S. 99th Street and Josephine Street**



CITY OF LA VISTA
PLANNING DIVISION
RECOMMENDATION REPORT

CASE NUMBERS: PCUP22-0003;

FOR HEARING ON: SEPTEMBER 1, 2022
REPORT PREPARED ON: AUGUST 23, 2022

I. GENERAL INFORMATION

A. APPLICANT(S):

Pedcor Investments, LLC
Attn: Turner Lesnick
770 3rd Ave, SW
Carmel, IN 46032

B. PROPERTY OWNERS:

Pedcor Investments, LLC
Attn: Turner Lesnick
770 3rd Ave, SW
Carmel, IN 46032

C. LOCATION: Southeast of the roundabout at the intersection of S 99th Street, Josephine Avenue, and Josephine Street, generally southwest of the intersection of S 96th Street and Harrison Street.

D. LEGAL DESCRIPTION: Lot 2 Cimarron Woods Replat 3.

E. REQUESTED ACTION(S): Approval of a Conditional Use Permit for Phase 3 of the Cimarron Terrace Apartments to allow for the construction and operation of seven additional multiple-family dwellings with 138 units.

F. EXISTING ZONING AND LAND USE: R-3 High-Density Residential, Planned Unit Development (Overlay District), Gateway Corridor District (Overlay District), and Sub-Area Secondary Overlay ("Special Corridor" Overlay District). This property is currently vacant.

G. PURPOSE OF REQUEST: Applicant is seeking to construct an additional 7 apartment buildings as part of the Cimarron Terrace Apartments (buildings 8-14). The buildings would include a total of 138 apartment units (including 1, 2, and 3-bedroom units), 72 attached or detached garages, and amenities such as a playground and community garden.

H. SIZE OF SITE: Approximately 12.05 acres.

II. BACKGROUND INFORMATION

A. GENERAL NEIGHBORHOOD/AREA LAND USES AND ZONING:

<u>Direction From Subject Property</u>	<u>Future Land Use Designation</u>	<u>Current Zoning Designation</u>	<u>Surrounding Development</u>
North	High-Density Residential	R-3 High-Density Residential, PUD, Gateway Corridor District (Overlay District), and Sub-Area Secondary Overlay (Special Corridor Overlay District)	Cimarron Terrace Apartments Phases 1 and 2
East	Medium-Density Residential	R-1 Single-Family Residential; Some parcels include the Gateway Corridor District (Overlay District) and Sub-Area Secondary Overlay (Special Corridor Overlay District)	Southwind II Neighborhood
South	Medium-Density Residential; Parks & Recreation	R-1 Single-Family Residential	Cimarron Woods East Neighborhood
West	Medium-Density Residential; Parks & Recreation	R-1 Single-Family Residential	Cimarron Woods West Neighborhood

B. RELEVANT CASE HISTORY:

1. On March 16, 2010, City Council approved applications for the Final PUD, Final Plat, Subdivision Agreement, and Conditional Use Permit for the construction and operation of the Cimarron Terrace Apartments.
2. On October 19, 2010, City Council approved an amendment to the Conditional Use Permit to allow for the construction of the Cimarron Terrace Apartments to occur in phases (among other changes). The first phase was constructed and included 84 units and 64 garages.
3. On August 16, 2011, City Council approved a Conditional Use Permit for the second phase of the Cimarron Terrace Apartments which was constructed to include an additional 48 apartment units between two buildings and 28 garages.

C. APPLICABLE REGULATIONS:

1. Section 5.08 of the City of La Vista Zoning Ordinance – R-3 High Density Residential
2. Section 5.15 of the City of La Vista Zoning Ordinance – PUD Planned Unit Development District (Overlay District)

3. Section 5.17 of the City of La Vista Zoning Ordinance – Gateway Corridor District (Overlay District)
4. Article 6 of the City of La Vista Zoning Ordinance – Conditional Use Permits

III. ANALYSIS

A. COMPREHENSIVE PLAN:

1. This application is consistent with the Future Land Use Map of the La Vista Comprehensive Plan, which designates this property for high-density residential development.
2. This application supports the following goals and policies from Chapter 4 of La Vista's Comprehensive Plan:
 - i. Live-2: Maintain the balance of diverse, high-quality housing that appeals to people of varying backgrounds, incomes, and abilities.
 - ii. Move-2.4: Designate safe routes to school that maximize green streets, prioritizing improvements along those routes and marketing them to students and surrounding neighborhoods.
 - iii. Move-2.5: Create a connected network of complete streets that prioritize infrastructure for pedestrians, bicyclists, and transit riders.

B. OTHER PLANS: N/A.

C. TRAFFIC AND ACCESS:

1. Drive access to the apartment buildings in Phase 3 will be available off Josephine Court. A loop road will be constructed with this phase, connecting to S 97th Plaza to allow for multiple entrances/exits for emergency services.
2. Per the subdivision agreement executed for the Cimarron Terrace Apartments and resulting from the traffic impact analysis update submitted in 2009 (prior to the first phase), the Applicant installed (or caused to be installed) the signal poles, conduits, and service disconnects during the first phase of the development, to prepare for a traffic signal to be installed at the intersection of S 99th Street and Harrison Street. In coordination with the City of Omaha and Sarpy County, the existing signal appurtenances will need to be evaluated for condition and applicability to current standards, and the remaining traffic signal appurtenances (including at a minimum the mast arms, signals, signage, and controller cabinet) are to be installed when the intersection meets signalization warrants, as determined by the City of Omaha and Sarpy County.

3. This phase includes two pedestrian access points from the loop road to the Cimarron Woods trail system, to improve walkability and recreational opportunities for residents. Upon completion of the phase currently under construction, and a future phase of the Applewood Creek Trail, residents will have access to the West Papio Trail and the various trails connected to it.

D. UTILITIES:

1. The property has access to all necessary utilities.

E. PARKING REQUIREMENTS:

1. The minimum off-street parking stall requirements for the proposed development per Section 7.06 of the La Vista Zoning Ordinance and the number of existing/proposed parking stalls for each phase in the development are as follows:

<u>Phase</u>	<u>Surface Parking Stalls</u>	<u>Garage Parking Stalls</u>	<u>Provided Stalls</u>	<u>Required Stalls</u>
1	153	64	217	168
2	67	28	95	96
3	176	72	248	264
Total	396	164	560	528

2. The proposed number of provided off-street parking stalls for the Cimarron Terrace Apartments exceeds the minimum number of stalls required by Section 7.06 of the La Vista Zoning Ordinance by 32 stalls. The original Planned Unit Development approved 3/16/2010 allows for shared parking between the three properties/phases, allowing for the slight stall deficit in Phases 2 and 3 due to the large surplus provided in Phase 1.
3. Per Section 7.05.09, multi-family housing developments shall provide a minimum of 0.5 enclosed garages per unit, but these garages may count toward the total number of parking spaces required. With 270 units between the three phases, this requirement for the Cimarron Terrace Apartments is to provide a minimum of 135 garage stalls. This complex will exceed this requirement by an additional 29 garage stalls.

IV. REVIEW COMMENTS:

1. The proposed site plan is in generally consistent with the Final PUD plan approved by the La Vista City Council on March 16, 2010.
2. The building design and landscaping plan for Phase 3 of the Cimarron Terrace Apartments is currently under review by the City's third-party Design Review Architect.

This design review process must be substantially complete prior to application for building permits. The building design and materials used will match the existing development.

3. A draft Conditional Use Permit including exhibits, and the CUP plan set are attached to this staff report.

V. STAFF RECOMMENDATION – CONDITIONAL USE PERMIT

AMENDMENT:

Staff recommends approval of the Conditional Use Permit for the Cimarron Terrace Apartments Phase 3, subject to satisfaction of all applicable requirements, as the request is consistent with La Vista's Comprehensive Plan and Zoning Ordinance.

VI. ATTACHMENTS TO REPORT:

- A. Vicinity Map
- B. Review and response letters
- C. CUP Plan Set
- D. Draft Conditional Use Permit

VII. COPIES OF REPORT SENT TO:

- A. Turner Lesnick, Pedcor Investments, LLC
- B. Kyle Haase, E&A Consulting Group, Inc.
- C. Brett Conyers, E&A Consulting Group, Inc.
- D. Public Upon Request


Prepared by: Deputy Community Development Director



Community Development Director

8/24/22
Date

Harrison Street



Vicinity Map: Cimarron Terrace Phase 3 Conditional Use Permit

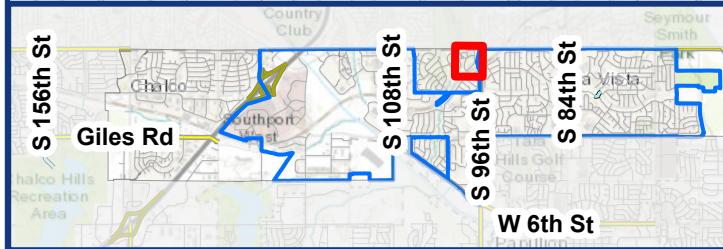

Legend

- La Vista Parcels
- Proposed Site



July 28, 2022

Kyle Haase
E & A Consulting Group, Inc.
10909 Mill Valley Rd. Suite 100
Omaha, NE 68154

RE: Conditional Use Permit – Multifamily Housing – Initial Review Letter
Lot 2 Cimarron Woods Replat Three

Mr. Haase,

We have reviewed the documents submitted for the above-referenced application. Based on the elements for consideration set forth in the applicable sections of the Zoning Ordinance, the City has the following comments:

1. Regarding Section 6.05.01, please address the following comments:
 - a. An ADA access point needs to be added to sufficiently serve Building 14.
 - b. A satisfactory post-construction storm water management plan (PCSMP), inclusive of a completed drainage study will need to be submitted and processed through PERMIX for this project. A signed and recorded PSCMP easement and maintenance agreement will also be needed, and a template will be provided to you.
 - c. A satisfactory grading plan will need to be uploaded and processed through PERMIX.
 - d. Please include a sheet in the plan set that details the proposed storm sewer.
2. Please include a paving sheet that details the connections to adjacent public roadways, per Section 6.05.04.
3. Please include a sheet that details all utilities and other applicable easements, per Section 6.05.04.
4. There are no proposed pedestrian/sidewalk connections to the Cimarron Woods trail system identified in the drawings for this phase. We recommend the construction of steps at the southeast end of the retaining wall on the southwest corner of the property, with a full ADA access/sidewalk connection closer to Building 13, in alignment with Section 6.05.5 and Section 6.05.10.

City Hall
8116 Park View Blvd.
La Vista, NE 68128-2198
402.331.4343 P
402.331.4375 F

Community Development
8116 Park View Blvd.
402.593.6400 P
402.593.6445 F

Library
9110 Giles Rd.
402.537.3900 P
402.537.3902 F

Police
7701 S. 96th St.
402.331.1582 P
402.331.7210 F


Public Works
9900 Portal Rd.
402.331.8927 P
402.331.1051 F

Recreation
8116 Park View Blvd.
402.331.3455 P
402.331.0299 F

5. Please confirm that the assumptions and findings made in the June 2008 Traffic Analysis and subsequent April 2009 Traffic Analysis update that were submitted prior to the development of the first phase of the Cimarron Terrace Apartments are still accurate. As the buildout year was anticipated to be 2011, it is likely that the background, buildout and horizon traffic volumes and/or projections differ from what was originally contemplated.
6. Per Section 7.06, the required off-street parking minimum for apartments and multi-family housing is one (1) space per bedroom. According to the site plan and operating statement provided, Phase 3 will include 248 parking stalls. Also, according to the operating statement, this phase will include a total of 264 bedrooms, which would equate to a minimum parking stall requirement of 264 stalls. There is currently a 16-stall deficit from the required minimum for this phase. However, the original Planned Unit Development, approved 3/16/2010, allowed for shared parking between the properties included in the Cimarron Terrace Apartments development. As the earlier two phases provided a surplus of parking beyond the 16 stall deficit, the overall development would be in compliance with La Vista's off-street parking minimums, per the shared parking authorized in the PUD.
7. Please provide details on the locations and quantities of bicycle parking proposed for this phase of the Cimarron Terrace Apartments.
8. The building design and site and landscaping plans are currently being reviewed by La Vista's third-party design review architect for conformance with the Gateway Corridor District Design Guidelines and the requirements of the Gateway Corridor Overlay District and the Sub-Area Secondary Overlay (Special Corridor) outlined in Section 5.17 of the La Vista Zoning Ordinance. Substantial completion of this design review process must be complete prior to application for building permits.
9. Please submit a construction phasing plan.

Please submit 2 full size revised copies of the CUP plans and related documents (along with electronic copies) to the City for further review. A timeline for review by the Planning Commission and City Council will be determined based on the timing of the resubmittal and the extent to which the issues noted this review have been sufficiently addressed. A draft CUP will be prepared and shared with you in the near future. If you have any questions regarding these comments, please feel free to contact me at any time.

Thank you,

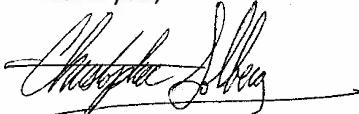

Christopher Solberg, AICP
Deputy Community Development Director
csolberg@cityoflavista.org
(402) 593-6400

CC:

Turner Lesnick, Pedcor Investments, LLC
Doug Walter, E & A Consulting Group
Bruce Fountain, Community Development Director – City of La Vista
Cale Brodersen, Assistant Planner – City of La Vista
Pat Dowse, City Engineer – City of La Vista



E & A CONSULTING GROUP, INC.

Engineering Answers

10909 Mill Valley Road, Suite 100 • Omaha, NE 68154-3950
P 402.895.4700 • F 402.895.3599
www.eacg.com

August 08, 2022

Chris Solberg
City of La Vista Planning Department
8116 Park View Blvd.
La Vista, NE 68128

RE: Cimarron Terrace – Conditional Use Permit Resubmittal

E&A File: P2002.153.027

Mr. Solberg,

On behalf of our client, Pedcor Investments, LLC, we hereby submit an application for the above referenced project. The subject property is located near the southwest corner of 96th Street & Harrison Street. Based on the July 28th Initial Review Letter, we had a few conditions to address.

Each of your comments are listed, with our response following it shown in italics.

1. Regarding Section 6.05.01, please address the following comments:
 - a) An ADA access point needs to be added to sufficiently serve building 14.
Response: the sidewalk in front of building 14 is an accessible route. Due to grades, there cannot be any accessible parking stalls.
 - b) A satisfactory post-construction storm water management plan (PCSMP), inclusive of a completed drainage study will need to be submitted and processed through PERMIX for this project. A signed and recorded PCSMP easement and maintenance agreement will also be needed, and a template will be provided to you.
Response: Understood
 - c) A satisfactory grading plan will need to be uploaded and processed through PERMIX.
Response: Understood
 - d) Please include a sheet in the plan set that details the proposed storm sewer.
Response: A utility sheet has been added to the submittal
2. Please include a paving sheet that details the connections to adjacent public roadways, per Section 6.05.04.
Response: This project does not connect to any public roadways. All connections are made to existing private driveways within the Cimarron Terrace apartments.
3. Please include a sheet that details all utilities and other applicable easements, per Section 6.05.04.
Response: A utility sheet has been added to the submittal.
4. Add proposed pedestrian/sidewalk connections to the Cimarron Woods trail system for this phase. We recommend construction of steps at the southeast end of the retaining wall on the southwest corner of the property, with full ADA access/sidewalk connection closer to building 13, in alignment with Section 6.05.05 and Section 6.05.10
Response: An accessible connection is now shown across from building 13. Steps will not be installed at this time.

5. Please confirm that the assumptions in the June 2008 & April 2009 Traffic Analysis updates that were submitted prior to the development of the first phase of Cimarron Terrace Apartments are still accurate.

Response: After further conversations with Pat Dowse a revised traffic analysis will not be required. The original traffic analysis stated that a traffic signal will be warranted at the time of full build out. The Subdivision Agreement dated October 19, 2010 calls for the District to construct the signal when warranted. The developer has already paid their portion of signal costs.

6. There is currently a 16-stall deficient for this phase. The earlier two phases provide a surplus and the overall development would be in compliance per the shared parking in the authorized in the PUD.

Response: Understood.

7. Please provide details on the locations and quantities of bicycle parking proposed for this phase of the Cimarron Terrace Apartments.

Response: Three bike racks have been added to the site plan. Each rack will have five bike spaces providing 15 bike parking spaces throughout the site.

8. The building design and site landscaping plans are being reviewed by La Vista's third-party design review architect and completion of this design review process must be complete prior to application for building permits.

Response: Understood. We will submit the building permits after this design review is complete.

9. Please submit a construction phasing plan.

Response: A construction phasing plan has been included.

All documents included are listed on the attached transmittal. If you have any questions regarding this application, please contact me at 402-895-4700 or by email at bconyers@eacg.com.

Sincerely,
E & A Consulting Group, Inc.



Brett Conyers, PE
Project Engineer



August 17, 2022

Kyle Haase
E & A Consulting Group, Inc.
10909 Mill Valley Rd. Suite 100
Omaha, NE 68154

RE: Conditional Use Permit – Multifamily Housing – Second Review Letter
Lot 2 Cimarron Woods Replat Three

Mr. Haase,

We have reviewed the resubmittal for the above-referenced application. Based on the elements for consideration set forth in the applicable sections of the Zoning Ordinance, the City has the following comments:

1. An ADA parking stall and access point needs to be added to sufficiently serve Building 14. Per Section 208.3.1 of the 2010 ADA Standards for Accessible Design manual, “parking spaces complying with 502 that serve a particular building or facility shall be located on the shortest accessible route from parking to an entrance complying with 206.4”. We obtained a third-party interpretation from Ray Petty with the Great Plains ADA Center, and his interpretation is that a parking space needs to be located next to building 14 as close to the most convenient building entrance(s) as possible.
2. The revised site plan that was submitted included a pedestrian/sidewalk connection to the Cimarron Woods trail system adjacent to Building 13, but you noted that an additional pedestrian connection adjacent to building 12 would not be included at this time. Considering the distance (300+ feet) from the ADA trail connection by building 13 to the south end of the retaining wall adjacent to building 12, we anticipate that residents in buildings 6-12 will walk through the grass up the hill (create a “desire path”), as opposed to walking to the appropriate connection to access the trail. In alignment with Section 6.05.5 and Section 6.05.10 of the La Vista Zoning Ordinance and the Move About section vision statements 1-3 and goal MOVE-1.1 of La Vista’s Comprehensive Plan and in order to promote walkability and appropriate access to the trail system, this pedestrian connection adjacent to Building 12 will be required as a condition of the Conditional Use Permit for Phase 3 of the Cimarron Terrace Apartments.

City Hall
8116 Park View Blvd.
La Vista, NE 68128-2198
402.331.4343 **P**
402.331.4375 **F**

Community Development
8116 Park View Blvd.
402.593.6400 **P**
402.593.6445 **F**

Library
9110 Giles Rd.
402.537.3900 **P**
402.537.3902 **F**

Police
7701 S. 96th St.
402.331.1582 **P**
402.331.7210 **F**

Public Works
9900 Portal Rd.
402.331.8927 **P**
402.331.1051 **F**

Recreation
8116 Park View Blvd.
402.331.3455 **P**
402.331.0299 **F**

Please incorporate the ADA parking adjacent to building 14 and additional pedestrian connection adjacent to building 12 as discussed above, and resubmit 2 full size revised copies of the CUP plans (along with electronic copies) to the City for further review. We have submitted a publication request for your application to be reviewed by the Planning Commission during their September 1st meeting. In order for your application to remain on the agenda for that date, please resubmit by next Monday, August 22nd by the end of the day. A draft CUP will be prepared and shared with you in the near future. If you have any questions regarding these comments, please feel free to contact me at any time.

Thank you,



Christopher Solberg, AICP
Deputy Community Development Director
csolberg@cityoflavista.org
(402) 593-6400

cc:

Turner Lesnick, Pedcor Investments, LLC
Doug Walter, E & A Consulting Group
Bruce Fountain, Community Development Director – City of La Vista
Cale Brodersen, Assistant Planner – City of La Vista
Pat Dowse, City Engineer – City of La Vista



E & A CONSULTING GROUP, INC.

Engineering Answers

10909 Mill Valley Road, Suite 100 • Omaha, NE 68154-3950
P 402.895.4700 • F 402.895.3599
www.eacg.com

August 19, 2022

Chris Solberg
City of La Vista Planning Department
8116 Park View Blvd.
La Vista, NE 68128

RE: Cimarron Terrace – Conditional Use Permit Resubmittal - E&A File: P2002.153.027

Mr. Solberg,

On behalf of our client, Pedcor Investments, LLC, we hereby submit an application for the above referenced project. The subject property is located near the southwest corner of 96th Street & Harrison Street. Based on the August 17, 2022 Second Review Letter, we had a few conditions to address.

Each of your comments are listed, with our response following it shown in italics.

1. An ADA access point needs to be added to sufficiently serve building 14. Per Section 208.3.1 of the ADA Standards for Accessible Design manual, “parking spaces comply with 502 that serve a particular building or facility shall be located on the shortest accessible route from parking to an entrance complying with 206.4. The third-party ADA review interpreted this as the parking space needs to be located next to building 14 as close to the most convenient building entrance as possible. *Response: An accessible parking stall has been added to the parking tray adjacent to building 14.*
2. The Revised site plan that was submitted included a pedestrian/sidewalk connection to the Cimarron Woods trail system adjacent to Building 13, but you noted that an additional pedestrian connection to building 12 would not be included at this time. Considering the distance (300+ feet) from the ADA trail connection, Section 6.05.5 and Section 6.05.10 of the La Vista Zoning Ordinance the Move About section vision statements 1-3, goal MOVE-1.1 of La Vista’s Comprehensive Plan in order to promote walkability and appropriate access to the trail system, this pedestrian connection adjacent to Building 12 will be required as a condition of the Conditional Use Permit for Phase 3 of the Cimarron Terrace Apartments.


Response: An accessible connection has been added south of building 12.


All documents included are listed on the attached transmittal. If you have any questions regarding this application, please contact me at 402-895-4700 or by email at bconyers@eacg.com.

Sincerely,
E & A Consulting Group, Inc.

Brett Conyers, PE
Project Engineer

CUP Plan Set

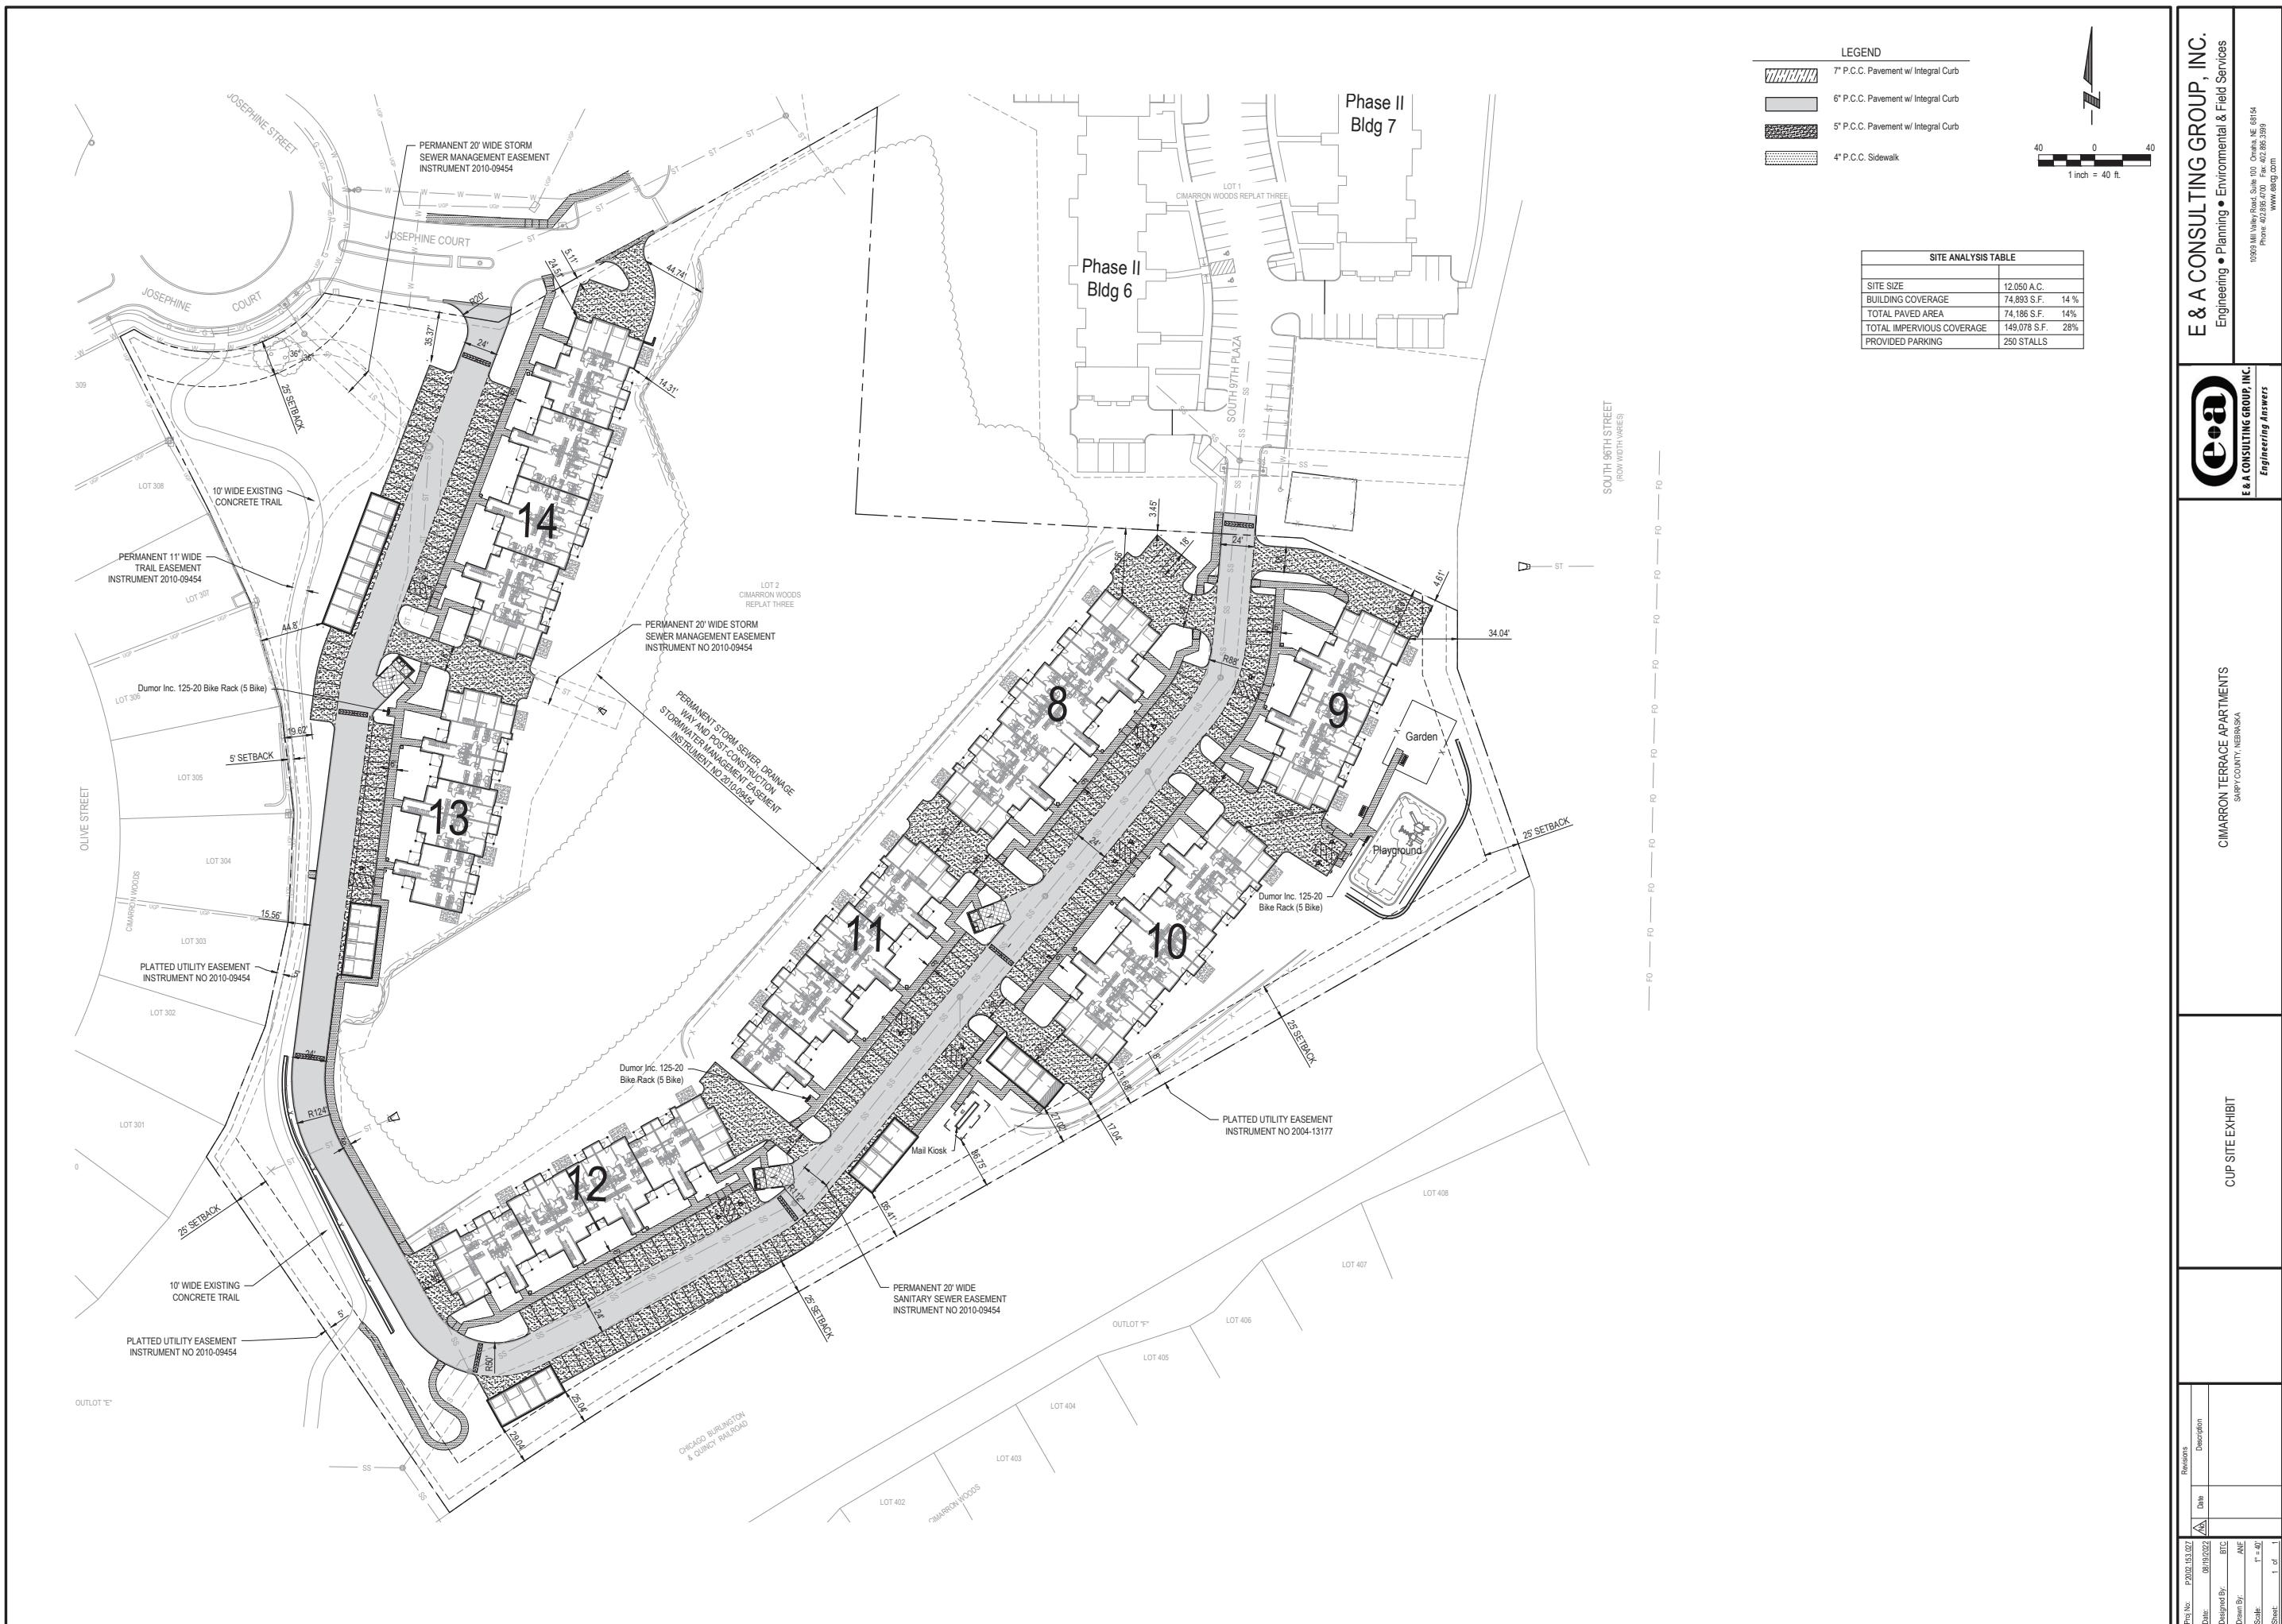

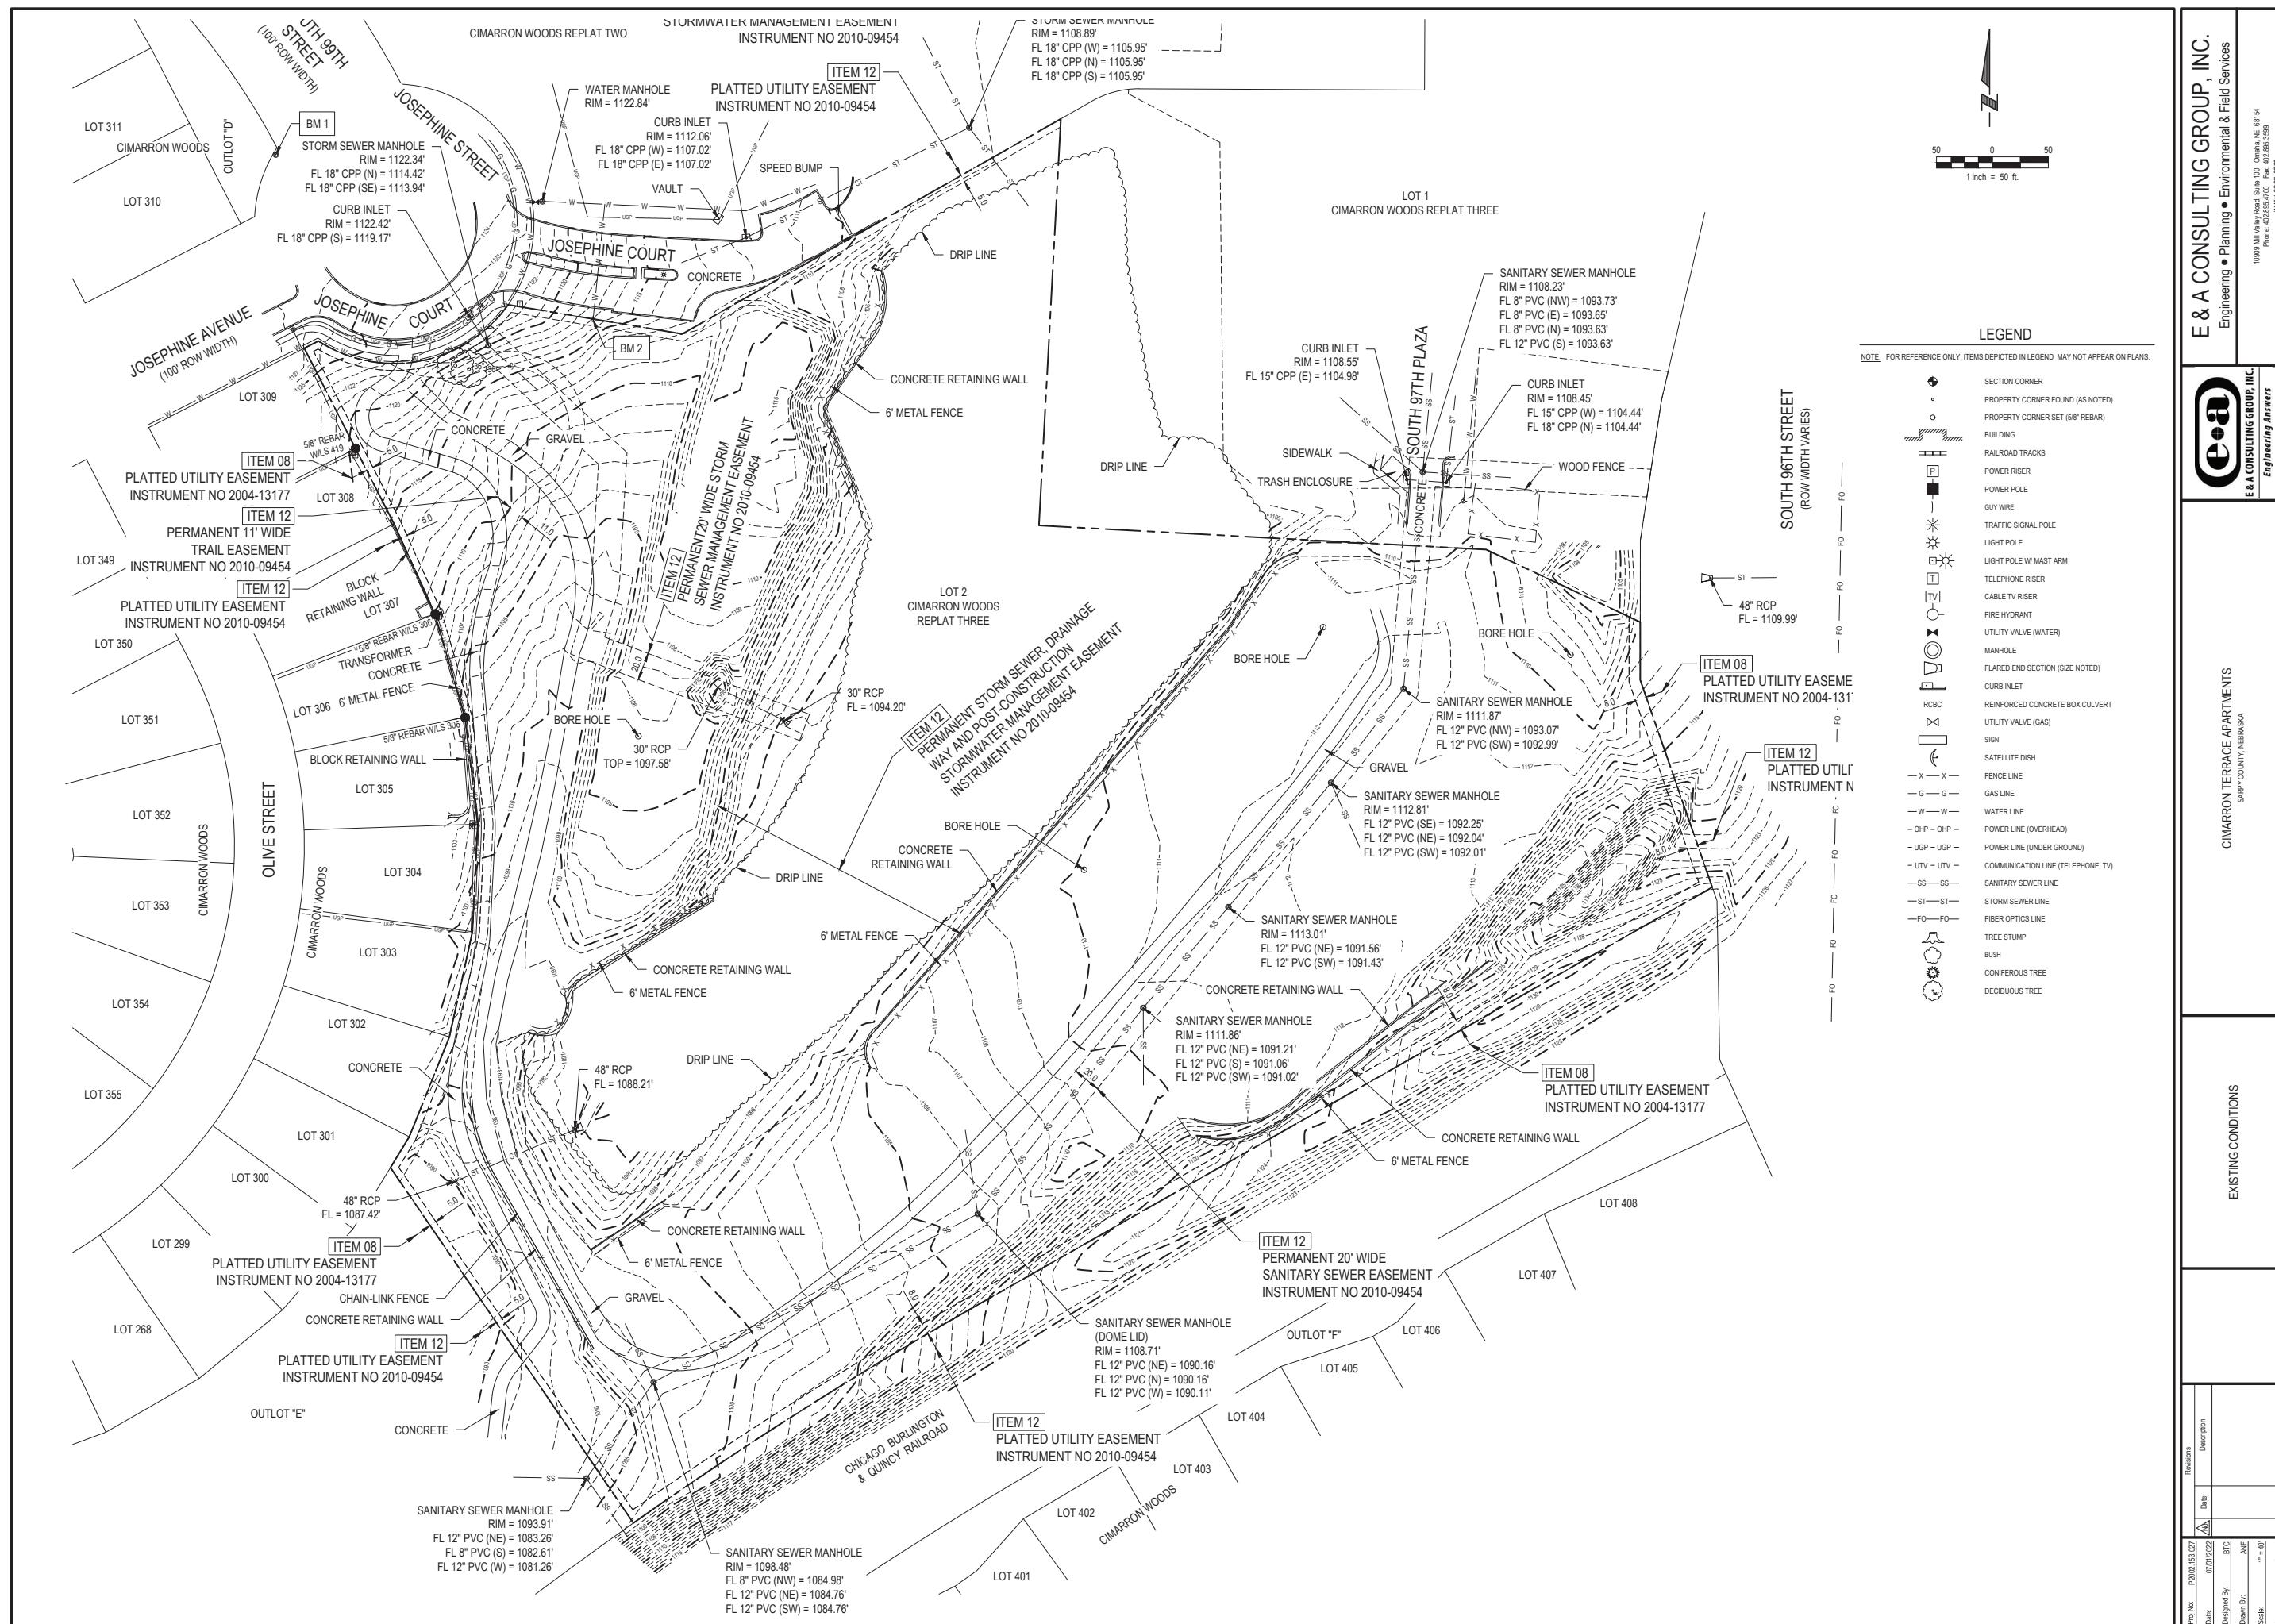



E & A CONSULTING GROUP, INC.
Engineering • Planning • Environmental & Field Services




E&A
CONSULTING GROUP, INC.

Engineering Answers

CIMARRON TERRACE APARTMENTS
SARPY COUNTY, NEBRASKA

GRADING EXHIBIT

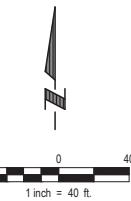

E & A CONSULTING GROUP, INC.

Engineering • Planning • Environmental & Field Services

100 Valley Road, Suite 100 Omaha, NE 68154
e: 402-895-4700 Fac: 402-895-3399




CIMARRON TERRACE APARTMENTS
SARPY COUNTY, NEBRASKA

UTILITY EXHIBIT

Sheet 1 of 1

Sheet: 1 of 1

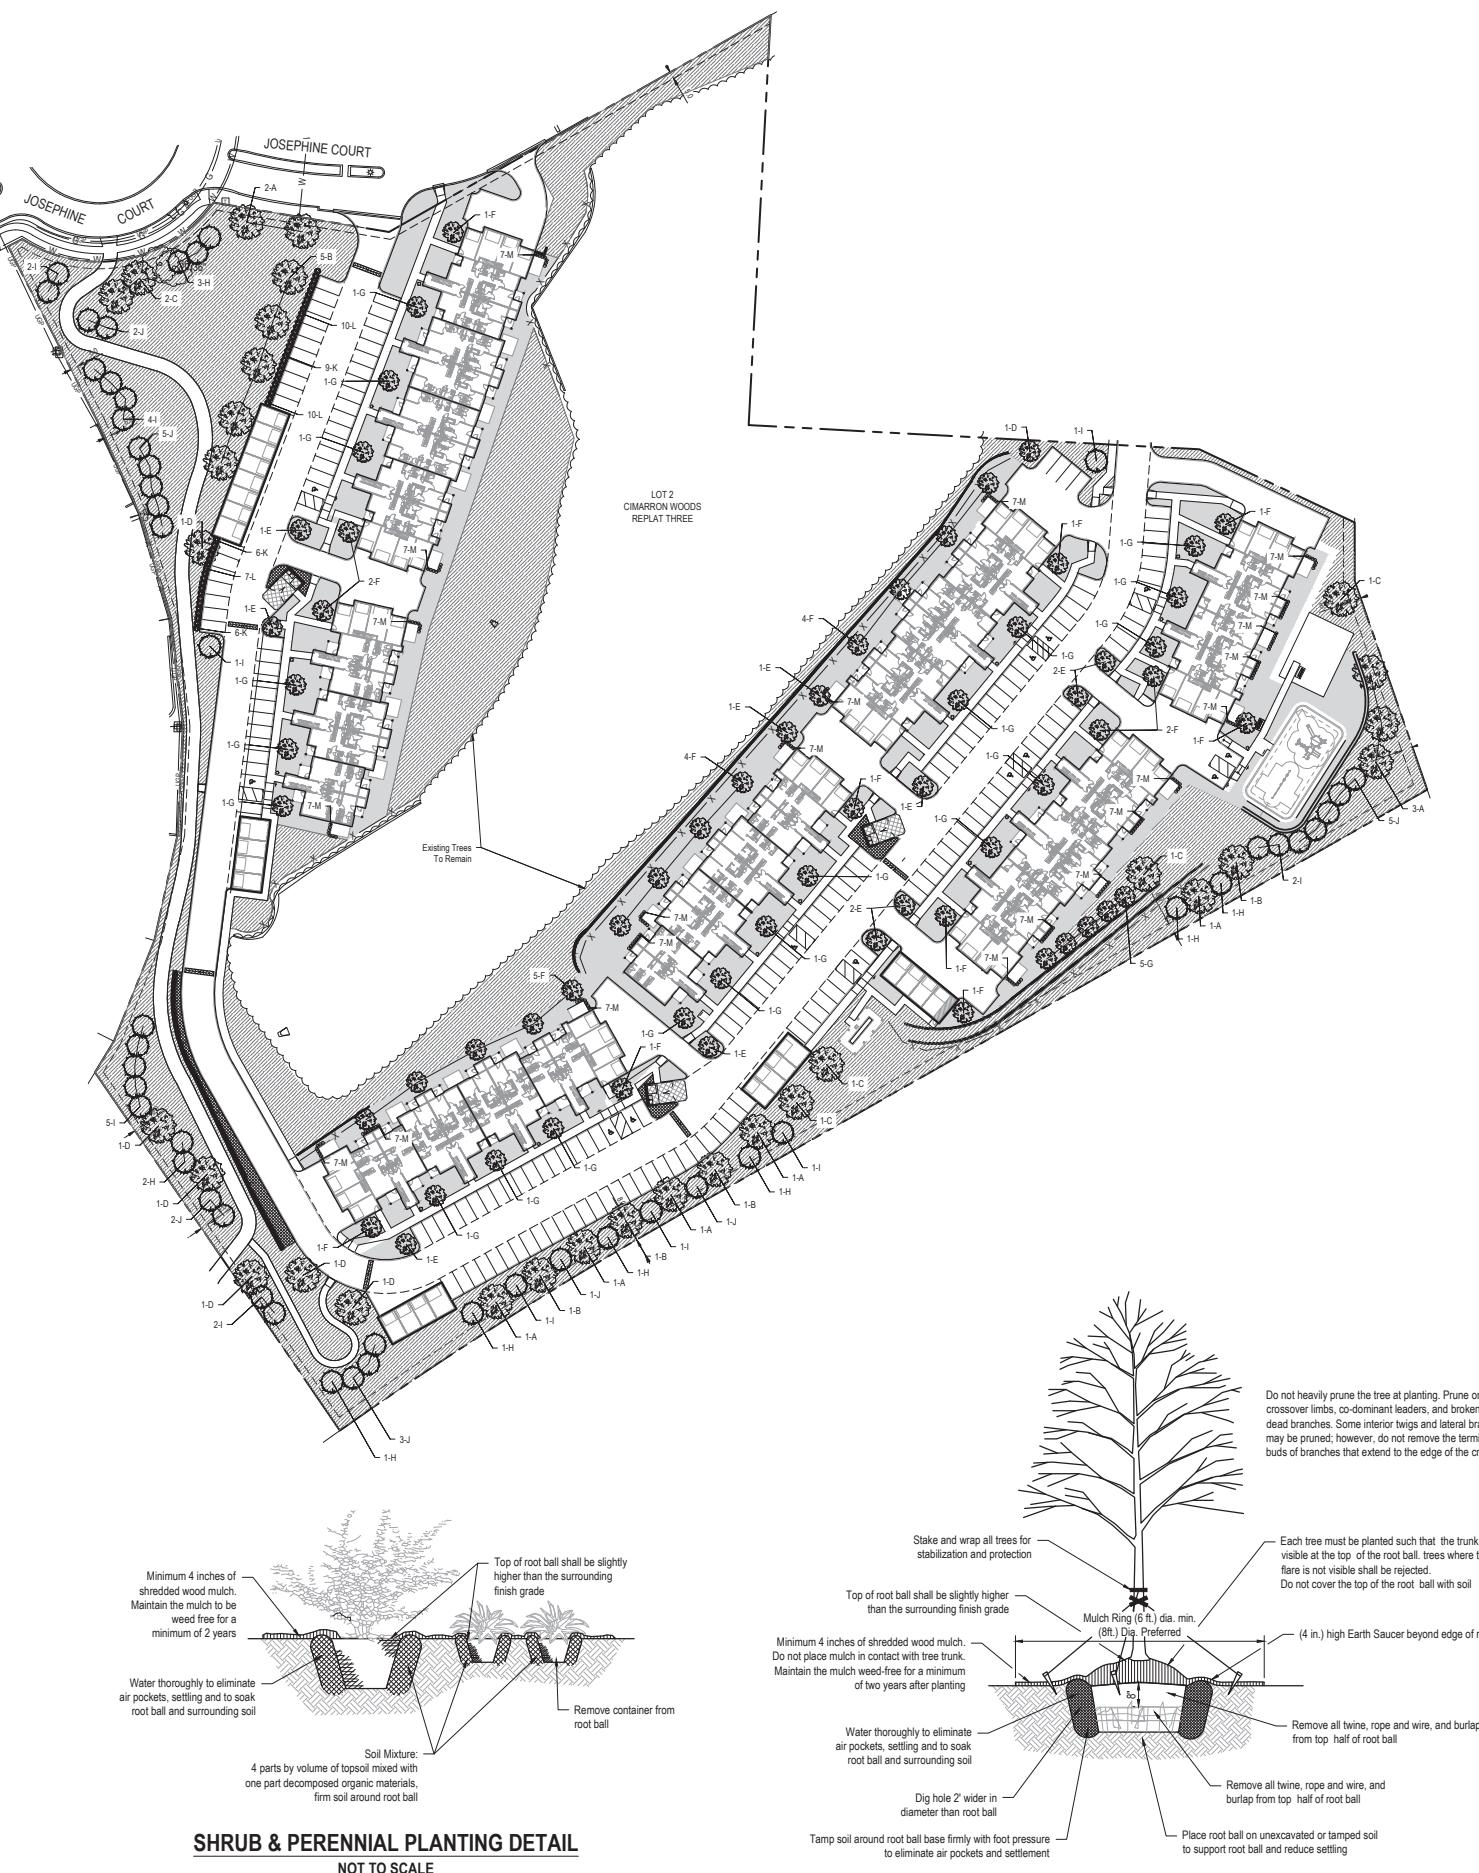

PLANT SCHEDULE

SYM	QTY	BOTANICAL NAME	COMMON NAME	SIZE	TYPE
A	10	Quercus rubra	Northern Red Oak	2"	B&B
B	9	Quercus bicolor	Swamp White Oak	2 1/2"	B&B
C	6	Gleditsia triacanthos 'Skyline'	Skyline Honeylocust	2"	B&B
D	7	Celtis occidentalis 'Prairie Pride'	Prairie Pride Hackberry	2 1/2"	B&B
E	11	Gleditsia triacanthos 'Christie'	Halka Honeylocust	2 1/2"	B&B
F	26	Acer freemanii 'Armstrong'	Armstrong Maple	2"	B&B
G	25	Tilia x flavescens 'Glenleven'	Glenleven Littleleaf Linden	2 1/2"	B&B
H	11	Pinus flexilis 'Vanderwolf'	Vanderwolf Pine	6'-7"	B&B
I	20	Picea pungens	Colorado Blue Spruce	6'-7"	B&B
J	19	Picea glauca	Black Hills Spruce	6'-7"	B&B
K	21	Juniperus chinensis 'Sea Green'	Sea Green Juniper	5 Gal. Cont.	
L	27	Lilac Palibin (Syringa meyeri)	Palibin Dwarf Lilac	5 Gal. Cont.	
M	154	Calamagrostis x acutiflora 'Karl Foerster'	Karl Foerster Grass	2 Gal. Cont.	

TREE NOTES:

1. Landscape contractor must coordinate with all utilities and general contractor to field verify all utility locations that may conflict with all proposed tree planting locations on the project site.

LEGEND:

- Areas to be installed with sod & irrigation.
- Areas to be installed with seed & matting.
- Areas to be installed with 3" of river rock with weed barrier fabric.

LANDSCAPE NOTES:

1. Locate and verify the location of all underground utilities prior to the start of any construction. Care should be taken not to disturb any existing utilities during construction. Any damage to utilities or other improvements caused by the Contractor will be repaired at no cost to the Owner.
2. All plant material shall be of good quality and sizes shall meet required size specifications.
3. All plants are to be watered in immediately after planting and then watered once a week for a period of two months from time of planting.
4. All plant material shall be guaranteed to be in a live and healthy growing condition for two full growing seasons (trees) and one full growing season (perennials & shrubs) after final project acceptance or shall be replaced free of charge with the same grade and species including labor.
5. Verify all dimensions and conditions prior to starting construction. The location of plant material is critical and shall be installed as indicated on plans. Field adjustments may be necessary based on field conditions (i.e., root ball and drop met conflict). All adjustments must be approved by the landscape architect.
6. The Landscape Contractor shall remove all construction debris and materials injurious to plant growth from planting pits and beds prior to backfilling with planting mix. All planting areas shall be free of weeds and debris prior to any work.
7. Provide locally available shredded hardwood mulch on all trees and in all planting beds to a 3-4 inch minimum depth unless otherwise noted. Mulch ring to extend 1'-0" minimum beyond planting pit. Minor site grading to be included if needed.
8. All trees are to be staked for a period of not less than one year from time of planting.
9. Contractor to coordinate work with other amenities contractors.

SODDING NOTES:

1. The contractor shall notify the architect at least forty-eight hours in advance of the time he intends to begin sodding and shall not proceed with such work until permission to do so have been granted. No frozen sod shall be placed. No sodding shall be done on frozen earth.
2. Care shall be exercised at all times to retain the native soil on the roots of the sod during the process of transplanting. Dumping from vehicles will not be permitted. The sod shall be planted within eighteen (18) hours from the time it is harvested unless it is tightly rolled or stored roots-to-roots in a satisfactory manner. All sod in stacks shall be kept moist and shall be protected from exposure to the sun and from freezing. No storage longer than three (3) days will be permitted. Sod which becomes dried out or does not meet the specifications will be rejected.
3. There shall be a minimum of six inches, after tamping, of topsoil under all sod. Excavations or trenching shall be made to a sufficient depth below the finished grade of the sod to accommodate the depth of topsoil and the thickness of sod as specified. Fertilizer shall be applied at a rate to provide 100 pounds of nitrogen per acre unless fertilizer has been applied under another item in this contract to the topsoil in the sod bed. Fertilizer applied under this item shall be incorporated with the topsoil to a depth of at least two inches before the sod is laid, unless otherwise specified or approved. Incorporation shall be accomplished by disking, harrowing, drilling, raking or other approved means.
4. The soil on which the sod is laid shall be reasonably moist and shall be watered, if so directed. The sod shall be laid smoothly, edge to edge, and all openings shall be plugged with sod. Immediately after the sod is laid, it shall be pressed firmly into contact with the sod bed by tamping, rolling, or by other approved methods so as to eliminate all air pockets, provide true and even surfaces, insure knitting and protect all exposed sod edges but without displacement of the sod or deformation of the surface of the sodded areas and watered at the rate of five gallons per square yard of sodded area unless otherwise directed.
5. The contractor shall take care of the sodded areas until all work on the entire contract has been completed, and sod has been mowed twice and then accepted. Such care shall consist of providing protection against traffic by approved warning signs or barricades and the mowing of grass to the height of two inches when the growth attains a maximum height of four inches.
6. Sod shall also be watered. When the sod is watered, sufficient water shall be applied to wet the sod at least two inches deep in the sod bed. Watering shall be done in a manner which will not cause erosion or other damage to the finished surfaces. Any surfaces which become gullied or otherwise damaged shall be repaired to reestablish the grade and conditions of the soil prior to sodding and shall then be re-fertilized and re-sodded as specified under this item.
7. In drainage-ways or slopes, the sod shall be laid with their longest dimensions parallel to the contours. Such sodding shall begin at the base of slopes or grades and the sodding progress in continuous parallel rows working upward. Vertical joints between such sodding shall be staggered. All sod shall be laid to the grades specified and the grades formed with special care at the junction of drainage-ways.
8. Sod shall be held in place by stakes in all drainage-ways, on all slopes steeper than 4:1 and elsewhere where specified or as directed. Pegging shall be done immediately after tamping. At least one stake shall be driven through each sod to be staked, and the stakes shall not be more than two feet apart. Stakes shall have their flat sides against the slope and be driven flush. Stakes for pegging sod shall be of wood, approximately one inch by two inches and of sufficient length to penetrate the sod, the topsoil and to a minimum depth of two inches of subsoil.
9. The contractor shall keep all sodded areas thoroughly watered for a period of thirty (30) calendar days after the initial laying and as often as required thereafter until sod has been fully established (two mowings) and accepted by the engineer and owner. Contractor to use temporary irrigation for the watering of the sod. Contractor to supply all necessary hoses, fittings and sprinklers for all watering needs.
10. All sod must be fully established (two mowings) and growing at the time of inspection and acceptance.

IRRIGATION NOTES:


1. Irrigation bid to include meter pit and utility fees.
2. Irrigate all sodded areas.
3. Irrigation controller to be mounted in a steel utility box with hasp for pad lock.
4. Irrigation system is guaranteed for 1 year. Written guarantee to be supplied prior to final payment.
5. Irrigation contractor responsible to winterize system one time.
6. Contractor to coordinate work with other amenities contractors.


SEEDING NOTES:

1. Seeding shall be SuperTurf II no rye (sod grower) lateral spread tall fescue kentucky bluegrass mixture from United Seeds, Inc. Planting method and seeding rate shall be 10 lbs per 1,000 sq ft. Seeding dates: March-June, dormant seeding: December-March.
2. Matting shall be installed over all seeding areas (S75 - NAG Single Net Straw Matting OR EQUIVALENT).
3. Contractor to coordinate work with other amenities contractors.

CONDITIONAL USE PERMIT
 LANDSCAPE PLAN

Revisions _____
 Proj. No. P202-151-027
 Date 08/19/2022
 Designed By MAT
 Drawn By MAT
 Scale AS SHOWN
 Sheet 1 of 1
 Rev. Copy Date 8/19/2022 2:31 AM
 K:\\Temp\\2022\\10\\19\\2022 Engineering\\GAP\\LANDSCAPE PLANS\\0001.dwg

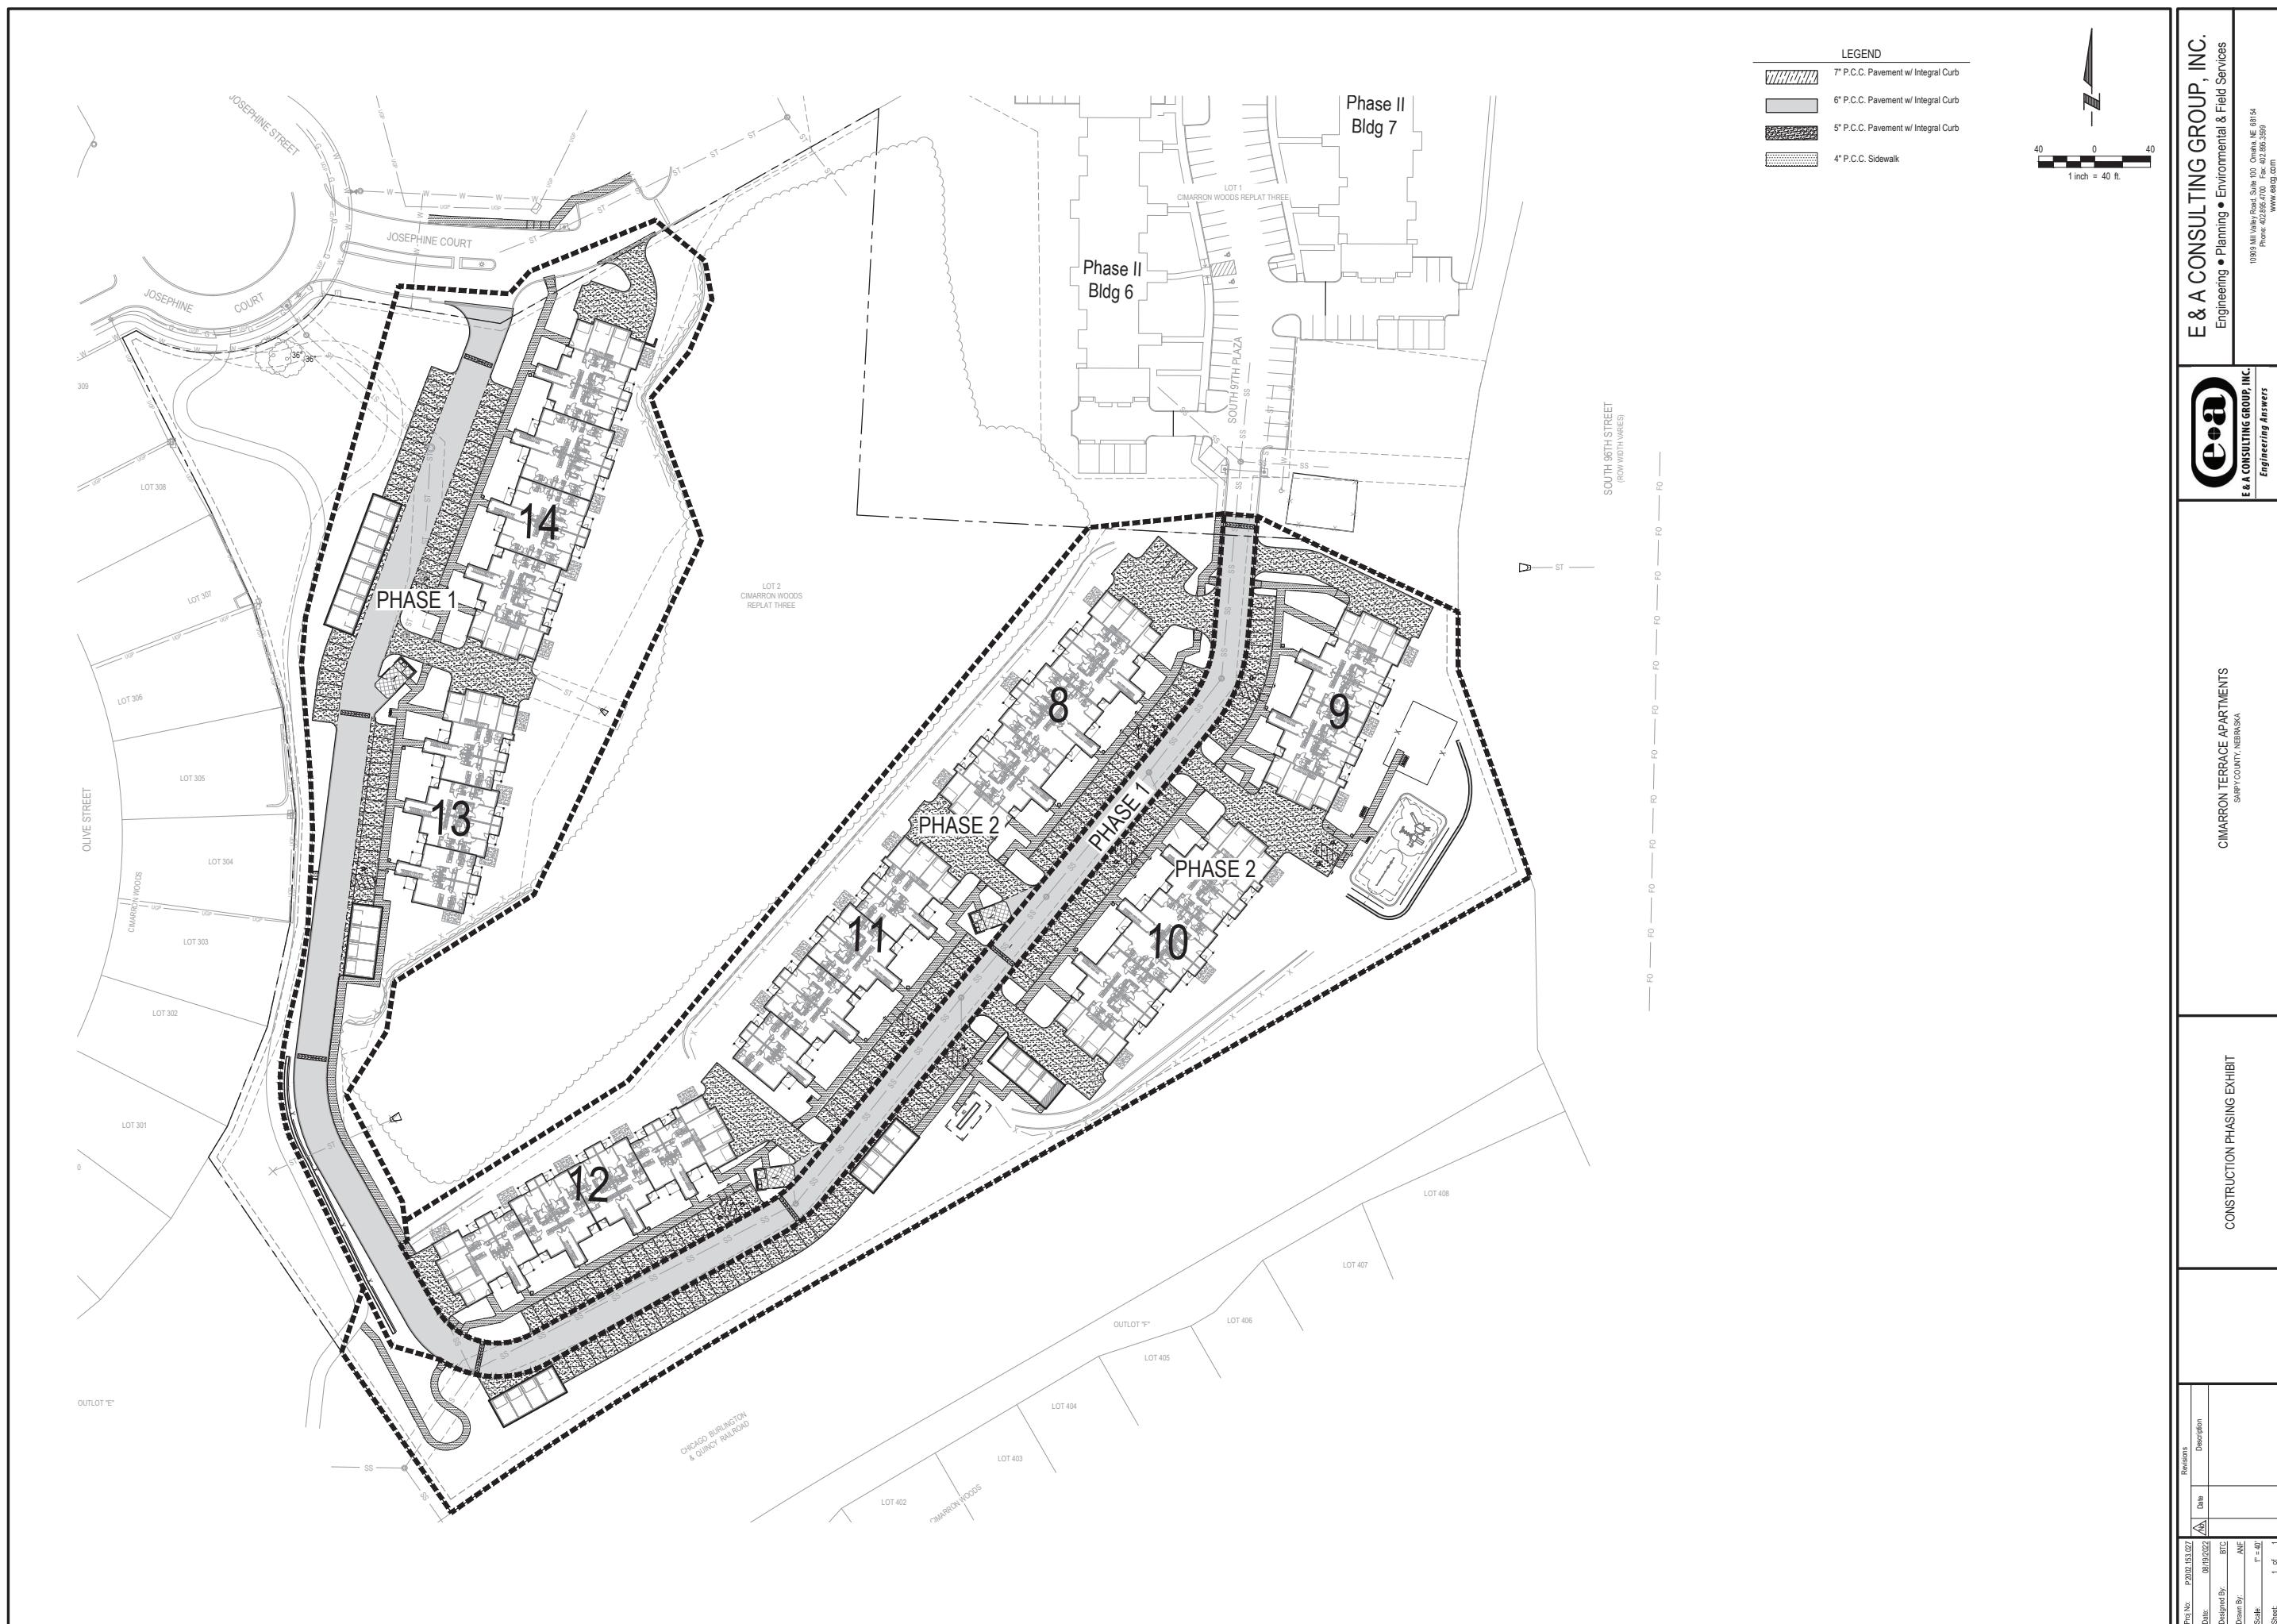

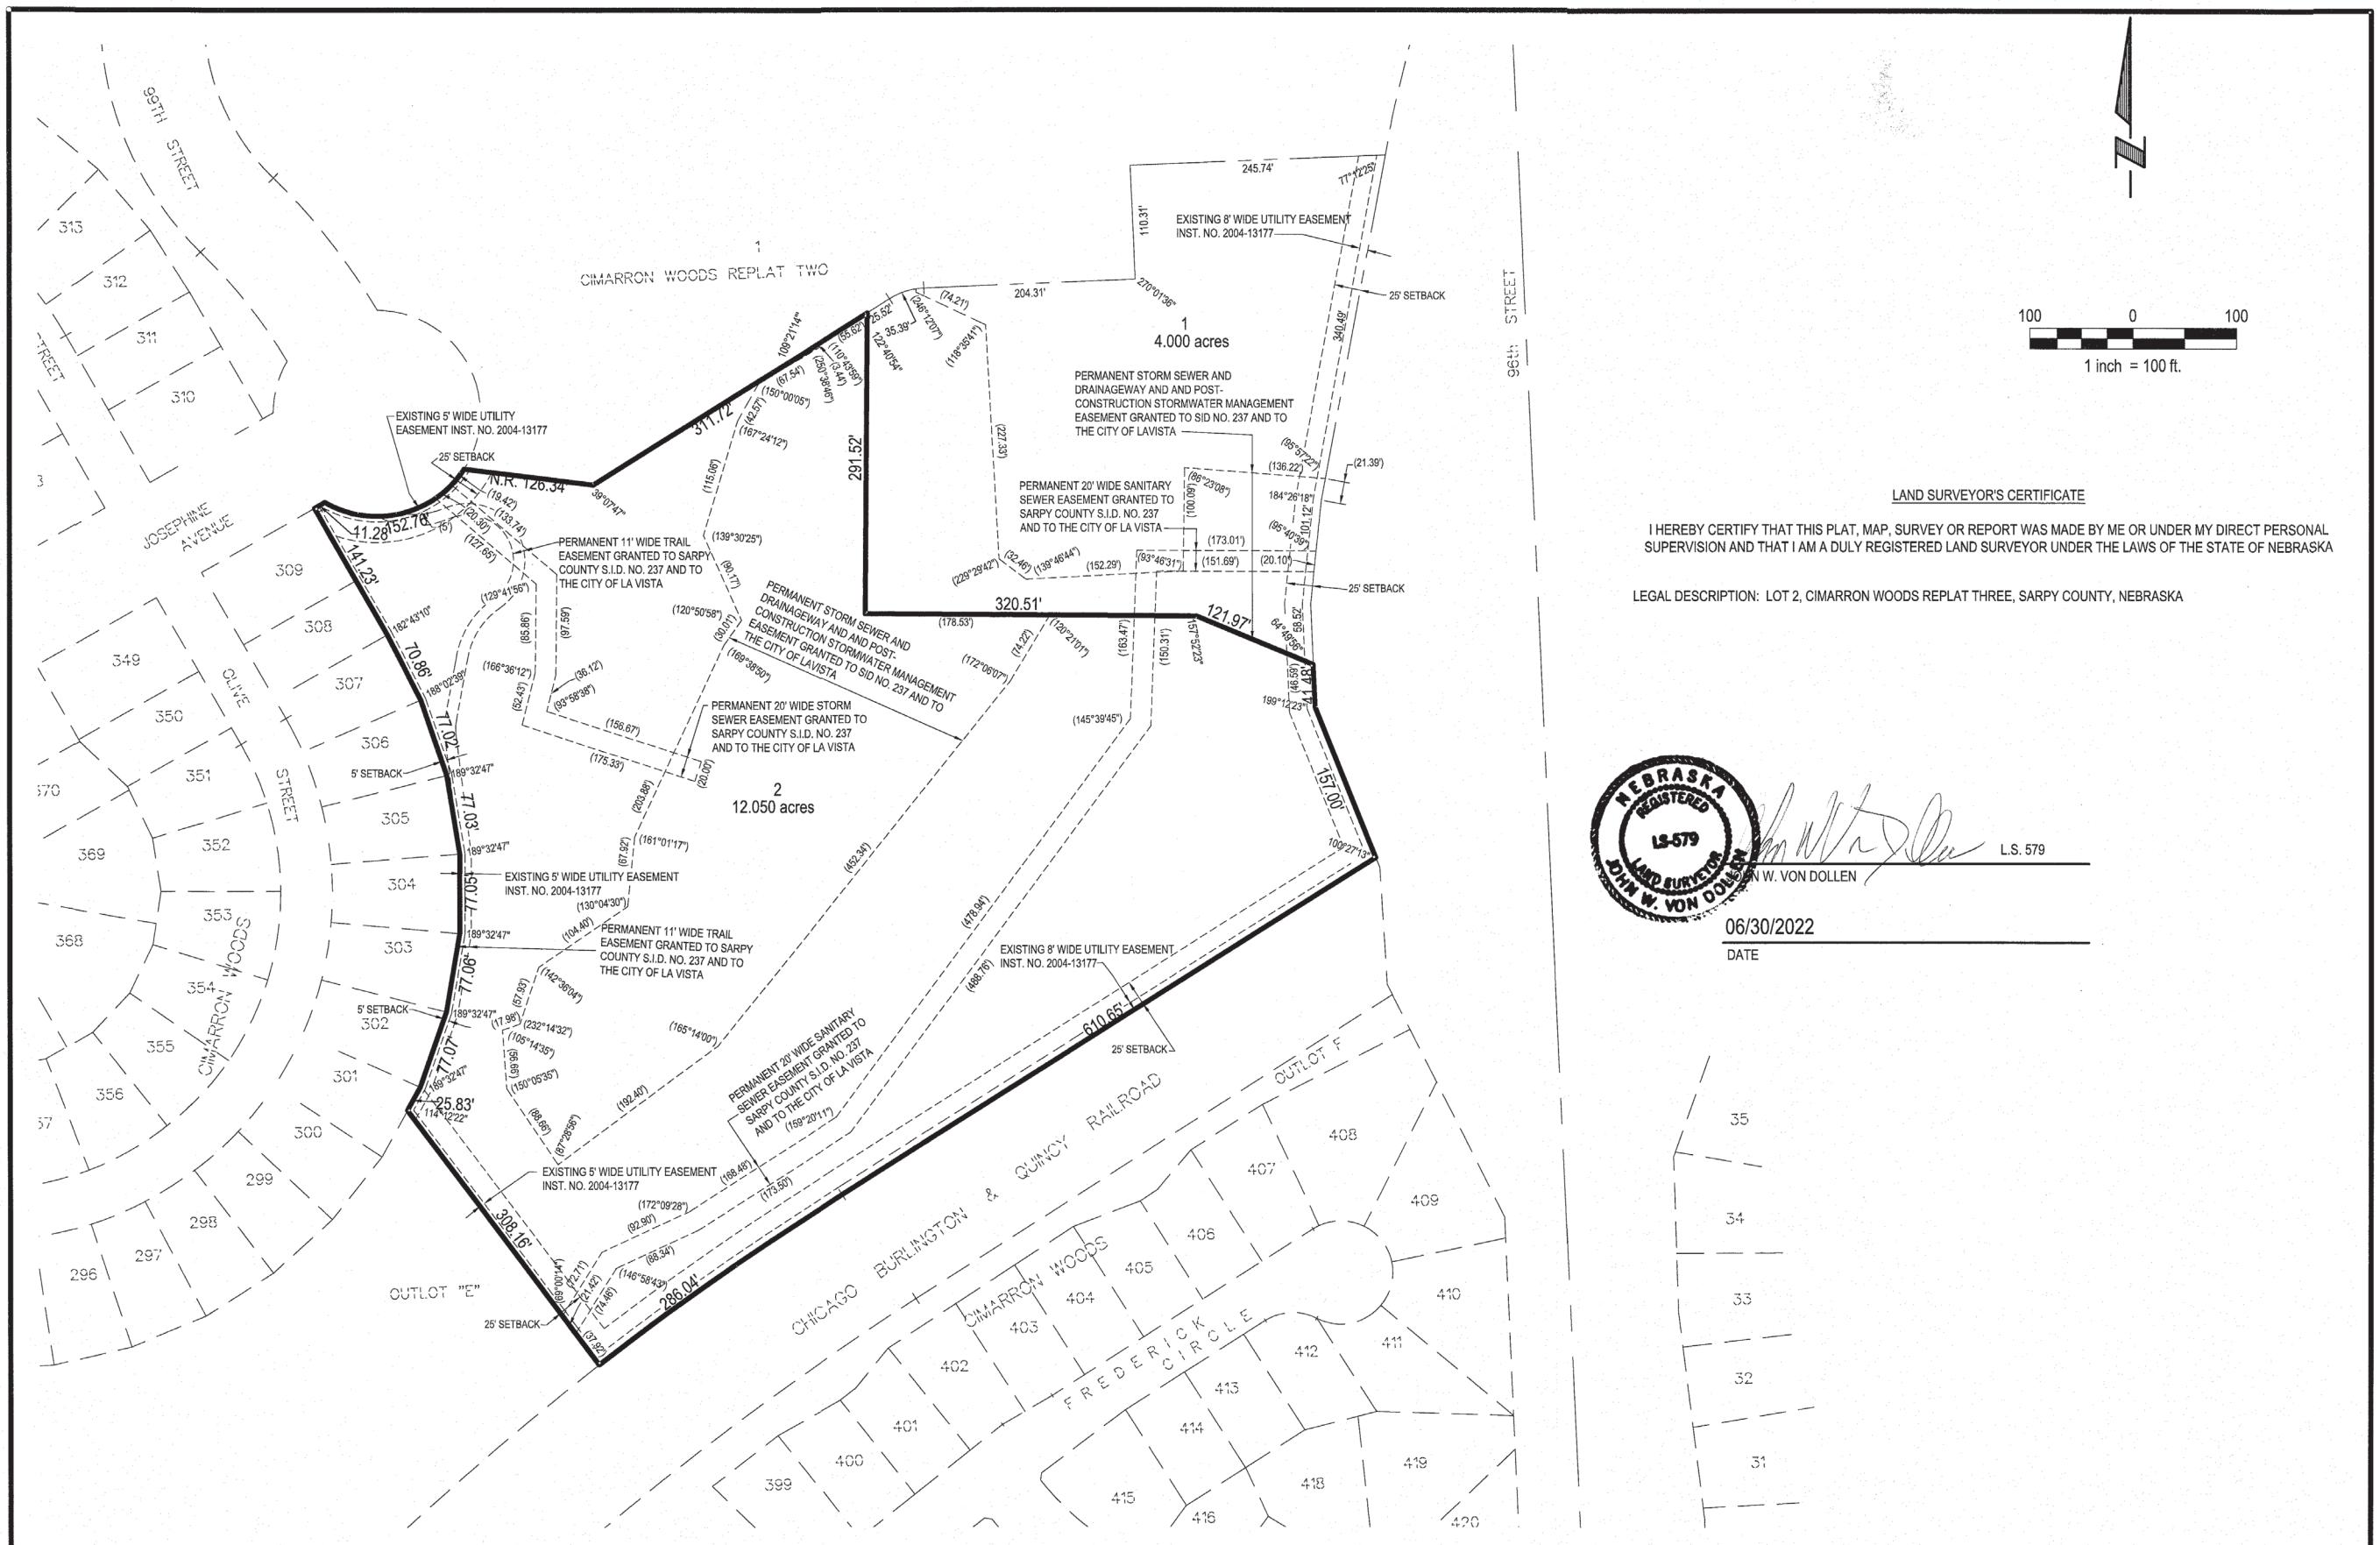

**CITY OF LAVISTA
CONDITIONAL USE PERMIT**

**Conditional Use Permit for Multiple Family Dwellings
(Cimarron Terrace Apartments – Phase 3)
Lot 2 Cimarron Terrace Replat Three**

This Conditional Use Permit is issued this _____ day of _____ 2022 by the City of La Vista, a municipal corporation in Sarpy County, Nebraska ("City") to Pedcor Investments, LLC, a limited liability company authorized to do business in Nebraska ("Owner"), pursuant to the La Vista Zoning Ordinance.

WHEREAS, Owner was granted a Conditional Use Permits by the City Council of the City of La Vista on October 19, 2010 and August 16, 2011 to construct and operate the first two phases a multiple family dwelling complex to be known as the Cimarron Terrace Apartments upon Lot 1 Cimarron Woods Replat Two and Lot 1 Cimarron Woods Replat Three, subdivisions in Sarpy County, Nebraska; and

WHEREAS, Owner has applied for a Conditional Use Permit for the purpose of constructing and operating additional multiple family dwellings (Phase 3) as part of the Cimarron Terrace Apartment Complex on Lot 2 Cimarron Terrace Replat Three, a subdivision in Sarpy County, Nebraska (the "Property") as depicted in Exhibit "A" the final plat'; and

WHEREAS, the Mayor and City Council of the City of La Vista are agreeable to the issuance of a Conditional Use Permit to the Owner for such purposes, subject to certain conditions and agreements as hereinafter provided (the "Permit").

NOW, THEREFORE, BE IT KNOWN THAT subject to the conditions hereof, this Permit is issued to the Owner to use the Property for the purposes described above, said use hereinafter being referred to interchangeably as a "Permitted Uses" or "Uses".

Conditions of the Permit

The conditions to which the granting of this Permit is subject are as follows:

1. Development and operation on the Property is governed by this Permit. The rights granted by this Permit are transferable and any material breach hereof shall cause Permit to expire and terminate, subject to the rights of the Owner to cure such default or deficiency as set forth in this Permit.
2. In respect to the proposed Uses:
 - a. The site plan (the "Site Plan") showing the Property's boundaries, all existing and proposed easements, proposed structures, parking, access points, and drives, is attached hereto and incorporated herein as Exhibit "B".
 - b. Operations on the property will be limited to and carried out in accordance with the Operational Statement attached as Exhibit "C" and incorporated into this permit by reference.
 - c. Architectural review of the building design, landscaping, and lighting must be completed prior to issuance of building permits, and the foregoing plans are approved as shown in Exhibits "D" through "F".
 - d. The Property shall be developed and maintained in accordance with the Site Plan and all other Exhibits of this Agreement, as well as the final plat of Lots 1-2 Cimarron Woods Replat Three ("Final Plat"), Planned Unit Development Plan ("PUD") and Subdivision Agreement applicable to the Property,

("Subdivision Agreement"), as approved by the City and incorporated herein by this reference. Any modifications to the Site Plan must be submitted to the Chief Building Official for approval. Modification of any other document or Exhibit shall be subject to approval of the City, as directed by the City Administrator, unless otherwise expressly provided in the document or Exhibit to be modified.

- e. All signage, including without limitation design, location, placement and dimensions, shall be subject to approval of the Community Development Department, per the La Vista Zoning Ordinance.
- f. As-built topographic surveys of the storm water detention areas constructed in accordance with the Subdivision Agreement shall be provided to the City before certificates of occupancy are issued for any completed building on the Property, with a requirement that any variances from the approved detention plans be corrected, or certified as inconsequential, to the satisfaction of the City Engineer prior to issuing such certificates.
- g. No vehicle repair (other than emergency maintenance such as changing a tire), inoperable or abandoned vehicles, or storage of vehicles shall be allowed in the parking areas on the Property shown on Exhibit "B". The Owner shall have seventy-two (72) hours after notice from the City or other appropriate political subdivision to correct any violation or cause the removal of any such vehicle that is in violation.
- h. Owner shall obtain all required permits for the Uses from the City of La Vista.
- i. Owner shall comply (and shall ensure that all structures, appurtenances and improvements on the Property at any time comply) with any applicable federal, state and/or local laws, rules or regulations, as amended or in effect from time to time, including, but not limited to, applicable building codes, fire codes, ADA requirements, and environmental or safety laws, rules or regulations.
- j. Owner hereby indemnifies the City against, and holds the City harmless from, any liability, loss, claim or expense whatsoever (including, but not limited to, reasonable attorney fees and court cost) arising out of or resulting from the acts, omissions or negligence of the Owner or its agents, employees, assigns, suppliers or invitees relating to the Owner's Uses of the Property, including, but not limited to, any liability, loss, claim or expense arising out of or resulting from any violations of any applicable environmental or safety law, rule or regulation but excluding any liability, loss, claim or expense proximately caused by the sole negligence of the City.
- m. Owner shall ensure that the leasing and business office on the property will be staffed during normal business hours.
- n. If at any time any part of Lot 2 Cimarron Terrace Replat Three is owned by any person or entity other than Owner, all owners shall cooperate and coordinate to carry out Subdivider (as "Subdivider" is defined in the Subdivision Agreement) obligations under the Subdivision Agreement.
- o. There shall not be any outside storage of materials. All trash receptacles, benches and planters shall be placed on property and securely fastened to building or concrete. Trash dumpsters shall be placed with a trash enclosure of six feet in height and screened accordingly.
- p. Landscaping requirements from Section 7.17 of the City of La Vista Zoning Ordinance shall be satisfied and maintained in accordance with the approved landscaping plan (Exhibit "E") and the requirements of the Gateway Corridor District.

3. The Owner's right to maintain the Uses of the Property, as contemplated by this Permit, shall be based on the following conditions:

- a. An annual inspection to determine compliance with the conditions of this Permit. The Permit may be revoked (with respect to a particular Use) only upon a finding by the City that there is a material violation of the material terms of this Permit if the violation occurs after written notice from the City to Owner and opportunity to cure in the time and manner described below.
- b. Construction will be in accordance with the City Building Code. Time limitation for building permits shall be in accordance with the City Building Code. Extensions shall be requested in writing and justifiable cause demonstrated.
- c. All obsolete or unused structures, accessory facilities or materials with an environmental or safety

hazard shall be abated and/or removed from the Property at Owner's expense within twelve (12) months of cessation of the Use of the Property as related to said structures, facilities or materials.

4. Notwithstanding any other provision herein to the contrary, this Permit, and all rights granted hereby, shall expire and terminate as to a Permitted Use hereunder upon the first of the following to occur:
 - a. Owner's abandonment of the Permitted Use. There shall be a presumption that the project on the Property has been abandoned if the Owner fails to commence construction of the buildings within the time provided by Section 4(b) above.
 - b. Cancellation, revocation, denial or failure to maintain any federal, state or local permit required for the Uses, and such cancellation, revocation denial or failure to maintain any federal, state or local permit required for the use is not cured in the time and manner described below, so long as curative rights are provided under laws, rules and regulations governing said permit.
 - c. Owner's construction or placement of a storage tank, structure or other improvement on the Property, (except during construction of any phase of the project) not specified in this Permit and Owner's failure to cure such breach in the time and manner described below after City's giving notice thereof.
 - d. Owner's breach of other terms hereof and its failure to cure such breach in the time and manner set forth below.
5. If construction of the improvements on the Property has not been commenced within twelve (12) months from the date of this Permit, this Permit shall be null and void and all rights hereunder shall lapse; provided, however, Owner shall have the right to file for an extension of time pursuant to the La Vista Zoning Ordinance.
6. If the Owner upon the expiration or termination of this Permit fails to promptly remove any remaining safety, environmental or other hazard or nuisance, the City may at its option (but without any obligation to the Owner or any third party to exercise said option) cause the same to be removed at Owner's cost (including, but not limited to, the cost of any excavation and earthwork that is necessary or advisable in connection with the removal thereof) and the Owner shall reimburse the City the costs incurred to remove the same. Owner hereby irrevocably grants the City, its agents and employees the right, provided notice is furnished to the Owner along with a reasonable time to remove or cure such hazard, to enter the Property and to take whatever action as is necessary or appropriate to remove any such hazards or nuisances in accordance with the terms of this Permit, and the right of the City to enter the Property as may be necessary or appropriate to carry out any other provision of this Permit.
7. If any provision, or any portion thereof, contained in this Permit is held to be unconstitutional, invalid, or unenforceable, the remaining provisions hereof, or portions thereof, shall be deemed severable, shall not be affected, and shall remain in full force and effect.
8. The conditions and terms of this Permit shall constitute covenants running with the land and shall be binding upon, and shall inure to the benefit of, the Owner, its successors and assigns.
9. Delay of City to terminate this Permit on account of breach of Owner of any terms hereof in accordance with the terms hereof shall not constitute a waiver of City's right to terminate this Permit, unless the City has expressly waived said breach. A waiver of the right to terminate upon any breach shall not constitute a waiver of the right to terminate upon a subsequent breach of the terms hereof, whether said breach be of the same or different nature.
10. Cure Rights. Notwithstanding any other provision of this Permit to the contrary, Owner shall be entitled to written notice and opportunity to cure a breach of this Permit as follows. City will notify the Owner in writing of any breach of this Permit and Owner shall be permitted to cure any breach. Such written notice shall specify the particular conditions giving rise to the breach, and, to the extent known, what

actions are required to cure such breach. Cure shall be commenced and completed as soon as possible and in all cases within thirty (30) days after City provides notice of breach; provided, however, in any case that cure cannot be completed within 30 days, additional time will be allowed, so long as cure is commenced within the time required in this Section 10 and diligently pursued and completed as soon as is reasonably possible, and allowing additional time does not substantially increase risk of harm to persons or property. City shall have the right to terminate this Permit if a breach is not timely cured.

11. Nothing herein shall be construed to be a waiver or suspension of, or an agreement on the part of the City to waive or suspend, any zoning law or regulation applicable to the premises except to the extent and for the duration specifically authorized by this Permit.
12. Any notice to be given by City hereunder shall be in writing and shall be sufficiently given if sent by regular mail, postage prepaid, addressed as follows:

To Owner: Pedcor Investments, L.L.C.
770 3rd Avenue, SW
Carmel, IN 46032

13. All recitals at the beginning of this document and exhibits or other documents referenced in this Permit shall be incorporated herein by reference.
14. Exhibits. The following exhibits are incorporated herein by reference:

Exhibit "A":	Plat
Exhibit "B":	Site Plan
Exhibit "C":	Operating Statement
Exhibit "D":	Building Elevation Renderings
Exhibit "E":	Landscaping Plan
Exhibit "F":	Lighting Plan

Effective Date:

This Permit shall take effect upon the filing hereof with the City Clerk a signed original hereof

THE CITY OF LA VISTA

By Douglas Kindig, Mayor

Attest:

Pamela A Buethe, CMC
City Clerk

ACKNOWLEDGMENT OF NOTARY

STATE OF NEBRASKA)
) ss.
COUNTY OF SARPY)

On this ____ day of _____, 2022, before me a Notary Public, duly commissioned and qualified in and for said County, appeared Douglas Kindig, personally known by me to be the Mayor of the City of La Vista and Pamela Buethe, to me personally known to be the City Clerk of the City of La Vista, the identical persons whose names are affixed to the foregoing Permit, and they acknowledged the execution thereof to be their voluntary act and deed.

WITNESS my hand and Notarial Seal the day and year last above written.

CONSENT AND AGREEMENT The undersigned does hereby consent and agree to the conditions of this permit and that the terms hereof constitute an agreement on the part of the undersigned to fully and timely perform each and every condition and term hereof, and the undersigned does hereby warrant, covenant and agree to fully and timely perform and discharge all obligations and liabilities herein required by Owner to be performed or discharged.

Owner:

Pedcor Investments, L.L.C.

By: _____, it's owner

ACKNOWLEDGMENT OF NOTARY

STATE OF NEBRASKA)
COUNTY OF _____)

On this _____ day of _____, 2022, before me a Notary Public, duly commissioned and qualified in and for said County, appeared _____ personally known by me to be an owner of Pedcor Investments, L.L.C., a limited liability company, and the identical person whose name is affixed to the foregoing Permit, and acknowledged the execution thereof to be his voluntary act and deed and the voluntary act and deed of said company.

WITNESS my hand and Notarial Seal the day and year last above written.

Notary Public

2011-22565


09/15/2011 8:49:19 AM

Floyd J. Douling

REGISTER OF DEEDS



RECEIVED LM C.E. LM
VERIFY LM CO. DE. 0
PROOF
FEES \$ 16.50
CHECK#
CHG EXCO CASH
REFUND CREDIT
SHORT NCR

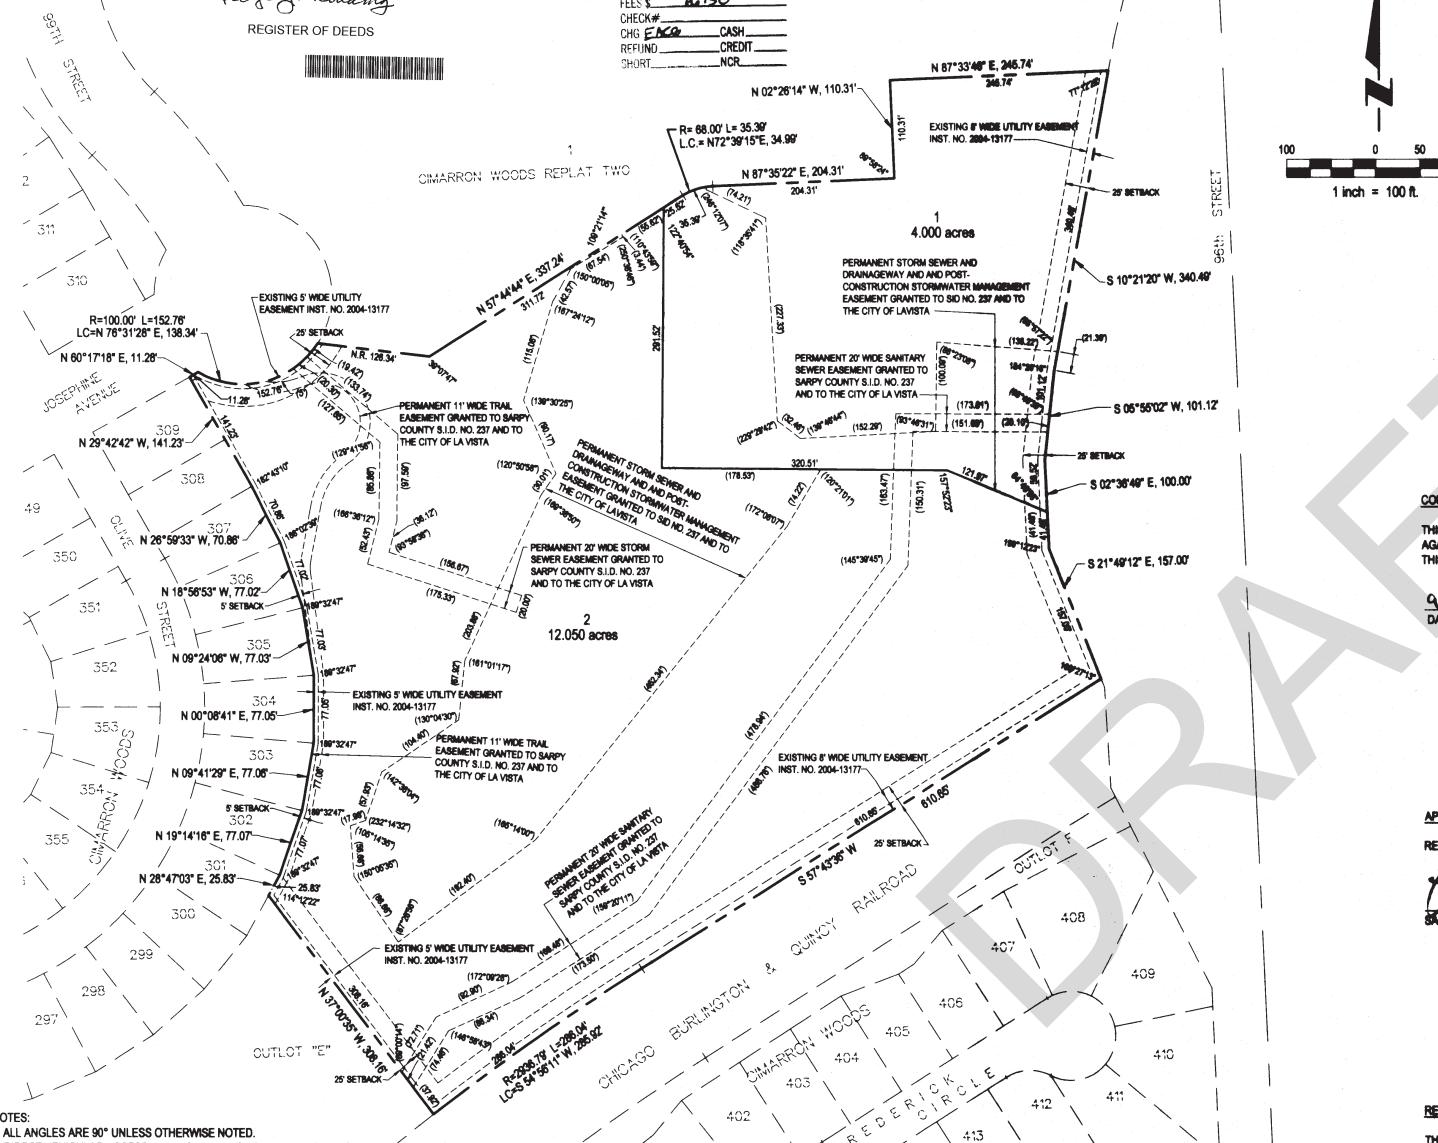

NOTES:
 1. ALL ANGLES ARE 90° UNLESS OTHERWISE NOTED.
 2. DIRECT VEHICULAR ACCESS WILL NOT BE ALLOWED TO 96TH ST. FROM ANY LOTS ABUTTING SAID STREET, EXCEPT AS NOTED ON PLAT.
 3. ALL DIMENSIONS AND ANGLES SHOWN WITH PARENTHESES ARE FOR THE LOCATION OF EASEMENTS.
 4. A PERMANENT RECIPROCAL INGRESS AND EGRESS, SIDEWALK, PARKING AND PEDESTRIAN EASEMENT, IS GRANTED TO THE OWNERS OF LOTS 1 AND 2, THEIR GUESTS AND INVITES OVER ALL OF THOSE PRIVATE DRIVES AND PARKING AREAS AS CONSTRUCTED IN SAID LOTS 1 AND 2.

Proj No:	P2002153.013	Revisions	6-1-11
Designed By:	MAW	Date	
Drawn By:	TRH		
Scale:	1" = 100'		
Sheet	1	of	1

ADMINISTRATIVE PLAT

ADMINISTRATIVE PLAT - LOT SPLIT CITY OF LA VISTA, NEBRASKA

CIMARRON WOODS REPLAT THREE
BEING A REPLAT OF ALL OF LOT 2, CIMARRON WOODS REPLAT TWO,
A SUBDIVISION LOCATED IN THE NE 1/4 OF SECTION 16, TOWNSHIP 14 NORTH, RANGE 12
EAST OF THE 6TH P.M., SARPY COUNTY, NEBRASKA.



LEGEND

- BOUNDARY LINE
- LOT LINE
- EASEMENTS
- EXIST. SECTION LINES
- EXIST. PROPERTY LINES
- EXIST. EASEMENTS

SURVEYOR'S CERTIFICATE

I HEREBY CERTIFY THAT I HAVE SURVEYED THE PROPERTY DESCRIBED HEREON AND THAT
PERMANENT MARKERS HAVE BEEN FOUND OR SET AT ALL CORNERS OF THE LOT BEING
PLATED.



AUG-31-2011
DATE

OWNER'S CERTIFICATION

KNOW ALL MEN BY THESE PRESENTS THAT WE, PEDCOR INVESTMENTS, A LIMITED LIABILITY COMPANY OWNERS OF THE PROPERTY DESCRIBED IN THE CERTIFICATION OF SURVEY AND EMBRACED WITHIN THE PLAT, HAVE CAUSED SAID LAND TO BE COMBINED INTO ONE LOT TO BE NUMBERED AND NAMED AS SHOWN.

Thomas G. Crowe
BY: THOMAS G. CROWE, EXECUTIVE VICE PRESIDENT

COUNTY TREASURER'S CERTIFICATE

THIS IS TO CERTIFY THAT I FIND NO REGULAR OR SPECIAL TAXES DUE OR DELINQUENT
AGAINST THE PROPERTY DESCRIBED IN THE SURVEYOR'S CERTIFICATE AND EMBRACED IN
THIS PLAT AS SHOWN BY THE RECORDS OF THIS OFFICE.

9/11/11
R. W. Headley, DEPUTY
COUNTY TREASURER
DATE



VALUES ASSESSED AND LEVIED FOR THE
CURRENT YEAR ARE NEITHER DUE NOR
PAID. TREASURER'S CERTIFICATION
IS ONLY VALID UNTIL DECEMBER 30TH
OF THIS YEAR

ACKNOWLEDGMENT OF NOTARY
STATE OF NEBRASKA
COUNTY OF Sarpy County

ON THIS 29 DAY OF AUGUST, 2011, BEFORE ME A NOTARY PUBLIC, DULY
COMMISSIONED AND QUALIFIED IN AND FOR SAID COUNTY, APPEARED THOMAS G. CROWE,
EXECUTIVE VICE PRESIDENT OF PEDCOR INVESTMENTS, A LIMITED LIABILITY COMPANY
PERSONALLY KNOWN BY ME TO BE THE IDENTICAL PERSONS WHOSE NAME IS AFFIXED TO
THE DEDICATION ON THIS PLAT, AND ACKNOWLEDGED THE EXECUTION THEREOF TO BE
HIS VOLUNTARY ACT AND DEED, AS SAID OFFICER OF SAID COMPANY.

WITNESS MY HAND AND NOTARIAL SEAL THE DAY AND YEAR LAST ABOVE WRITTEN.

Karen Dillon ROTH
Notary Public - Seal
State of Indiana
My Commission Expires Aug 18, 2016

APPROVAL OF SARPY COUNTY REGISTER OF DEEDS
RECORDED ON THIS 15th DAY OF September 2011
R. W. Headley, DEPUTY
SARPY COUNTY REGISTER OF DEEDS
DATE

09-15-2011
DATE

REVIEW OF SARPY COUNTY PUBLIC WORKS

THIS PLAT OF CIMARRON WOODS REPLAT THREE (LOTS NUMBERED AS SHOWN) WAS
REVIEWED BY THE OFFICE OF THE SARPY COUNTY SURVEYOR.

Sept 4, 2011
SARPY COUNTY ENGINEER/SURVEYOR
DATE



APPROVAL OF CITY OF LA VISTA

THIS ADMINISTRATIVE PLAT - LOT SPLIT WAS APPROVED BY THE CITY OF LA VISTA THIS
15th DAY OF AUGUST, 2011.

ATTEST: Pamela C. Johnson
CITY CLERK

CHIEF BUILDING OFFICIAL
Signature

CIMARRON WOODS REPLAT THREE

LOTS 1 AND 2

LA VISTA, NEBRASKA



E&A CONSULTING GROUP, INC.
ENGINEERING • PLANNING • FIELD SERVICES

330 NORTH 117TH STREET • OMAHA, NE 68154
PHONE: (402) 886-1700 • FAX: (402) 886-3599
www.eacg.com

Exhibit A

2011-22565

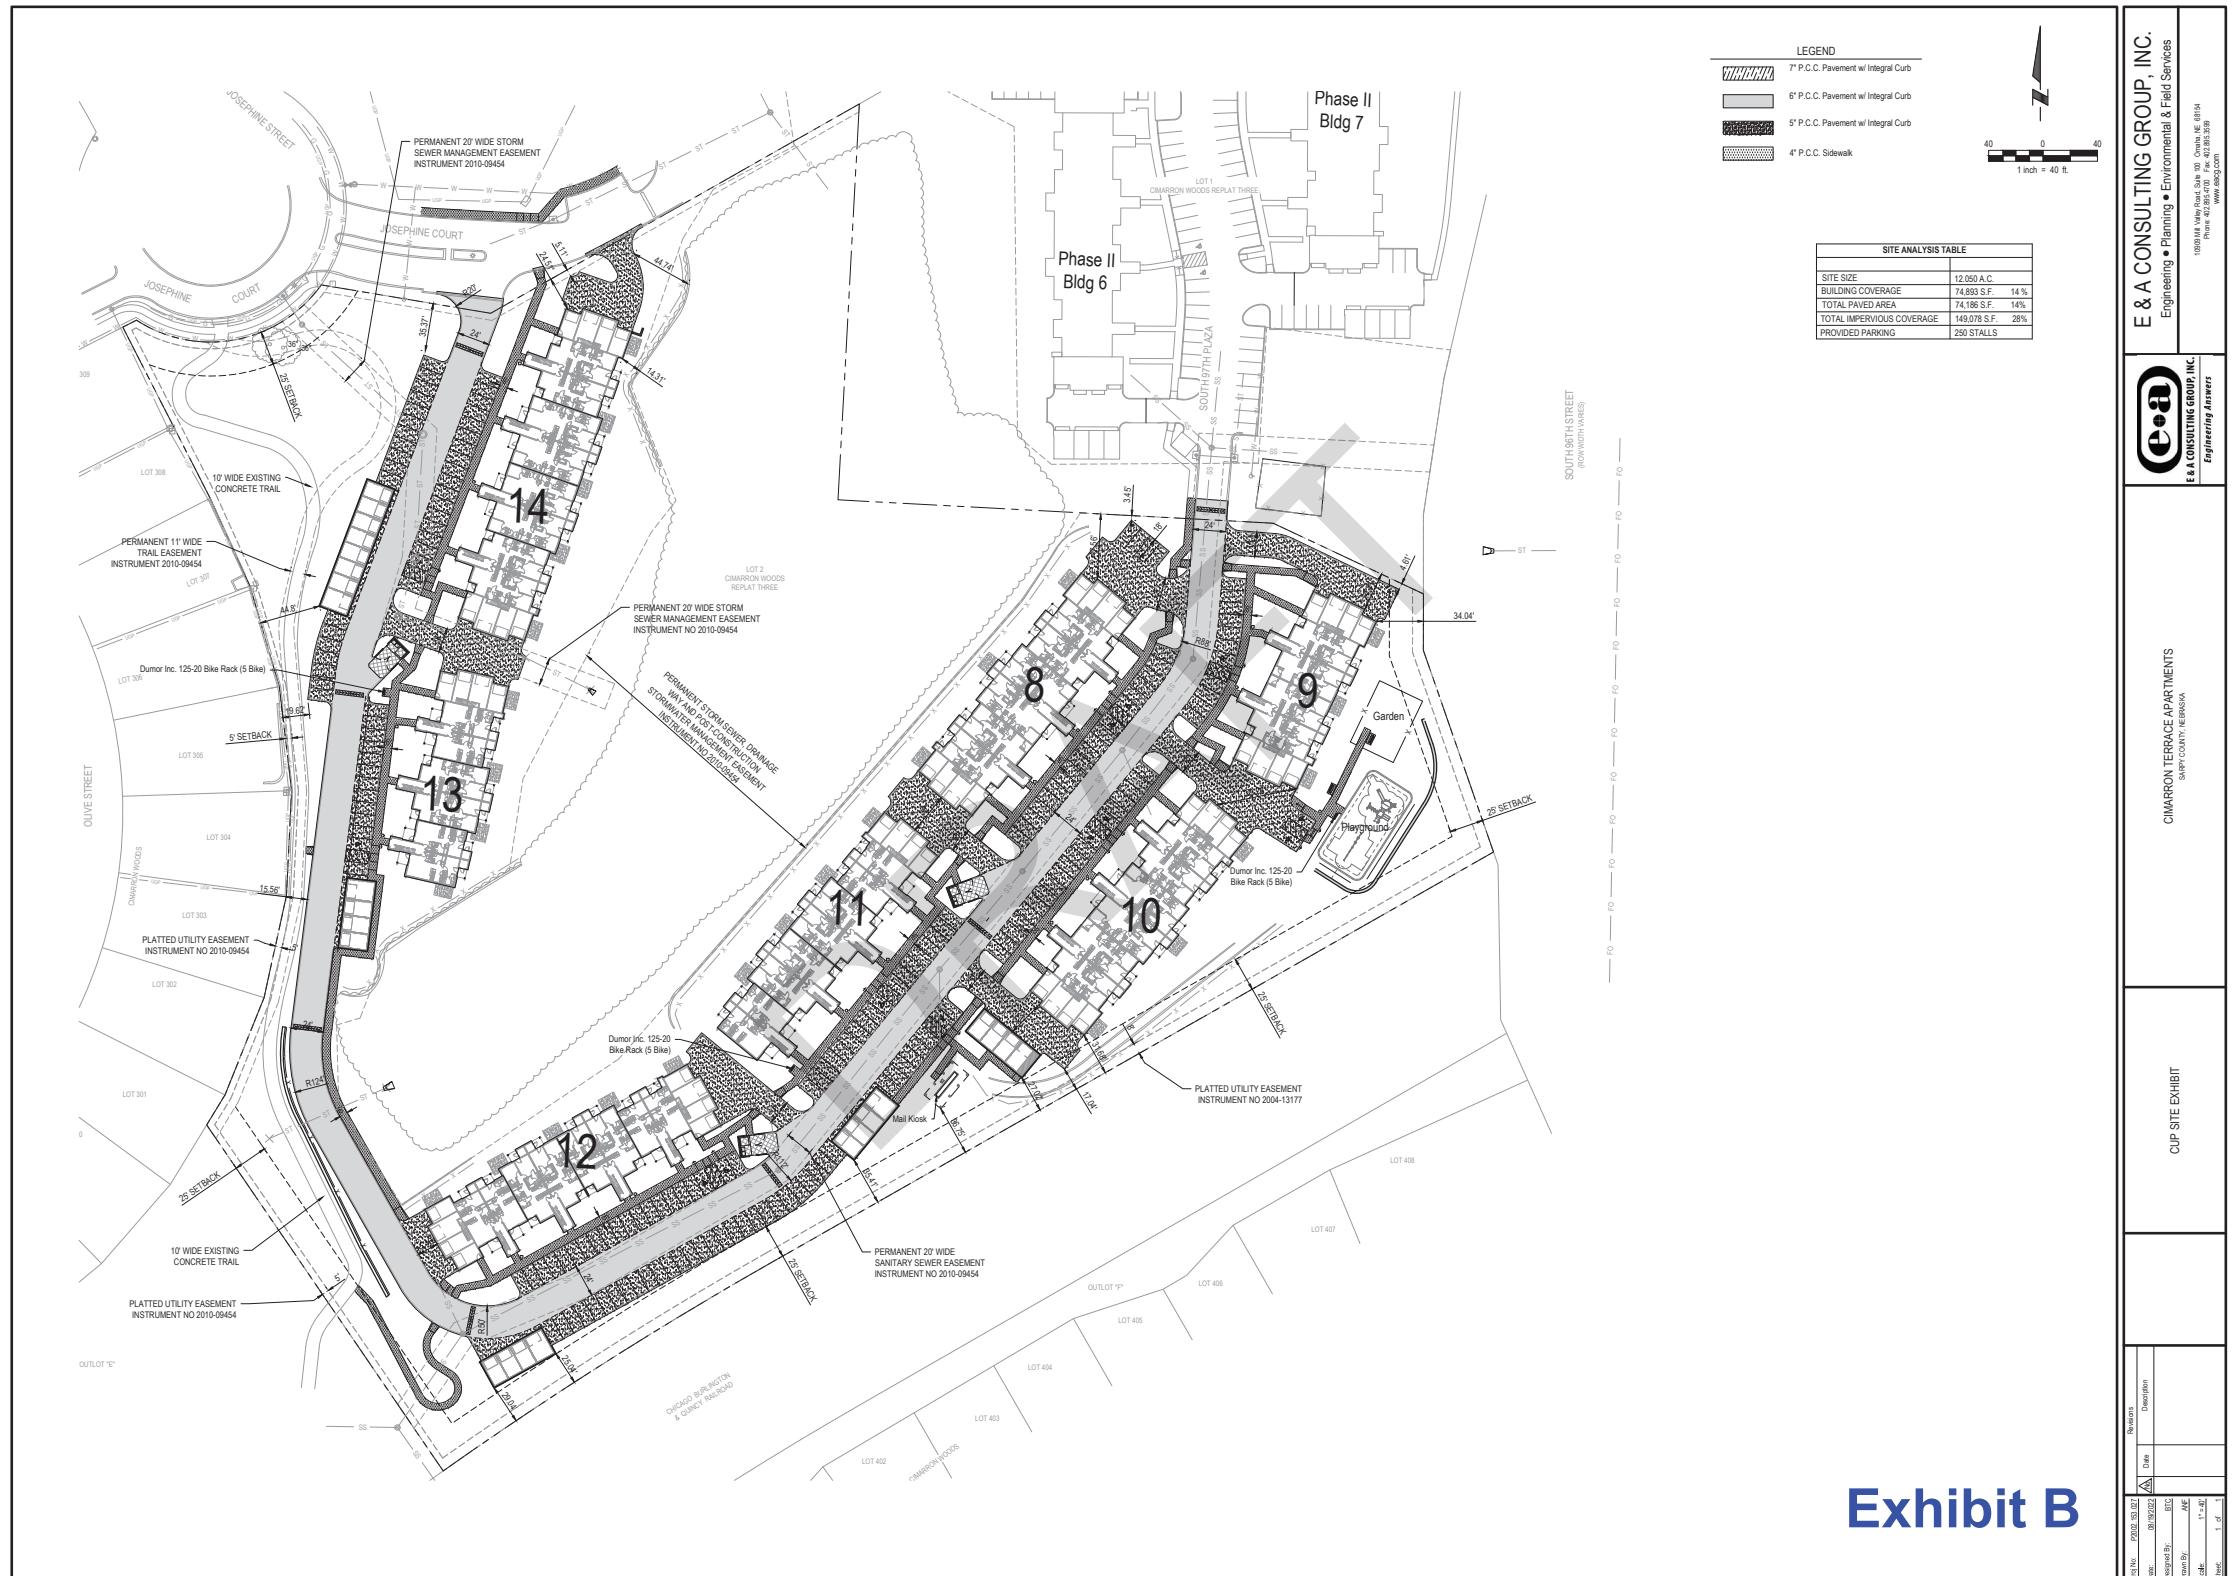




Exhibit C


Cimarron Terrace Apartment Homes – Phase 3

Operational Statement

Cimarron Terrace Apartment Homes – Phase 3 will consist of seven residential buildings, providing a total of 138 units (1BR x 36, 2BR x 78, 3BR x 24). This development will also provide a community garden, playground, and seventy-two attached or detached garages.

	1 Bedrooms	2 Bedrooms	3 Bedrooms
Building 8	0	12	6
Building 9	0	12	0
Building 10	0	12	6
Building 11	12	12	0
Building 12	12	12	0
Building 13	12	6	0
Building 14	0	12	12
TOTAL	36	78	24

Surface Parking Stalls:	176
Attached Garages:	48
Detached Garages:	24
Total Parking Spaces:	72

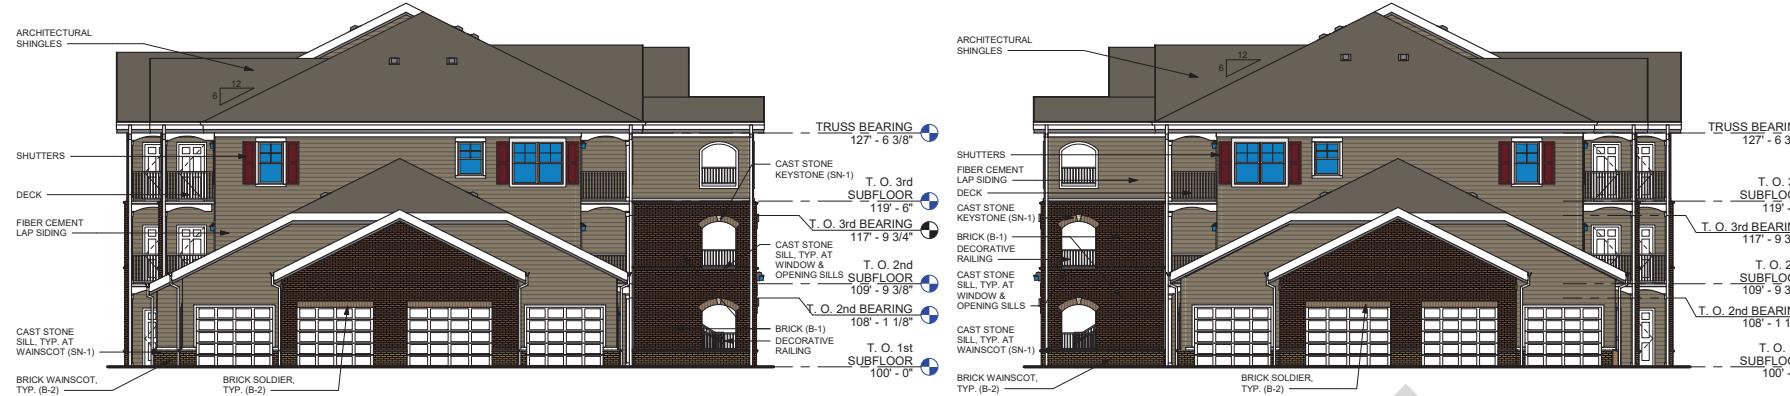

4 BLDG 8 & 10 - TYPE I - SIDE ELEVATION 1

1/8" = 1'-0"

REFERENCE G-003 FOR GENERAL NOTES
REFERENCE A-101 FOR PLAN LEGEND

MATERIAL LEGEND

S-1	PREFINISHED FIBER LAP SIDING JAMES HARDIE WOODSTOCK BROWN
B-1	FACE BRICK BRICKCRAFT OLD INDIANA
B-2	FACE BRICK - WAINSCOT BRICKCRAFT CRAFT COUNTRYROAD
SN-1	LIMESTONE ACCENT BIG CREEK LIMESTONE BUFF
SH-1	ARCHITECTURAL SHINGLES GAF TIMBERLINE WEATHERWOOD
T-1	PREFINISHED FIBER TRIM JAMES HARDIE WHITE
SHUTTERS	MID-AMERICA STANDARD RAISED PANEL #167 BORDEAUX
□	KEYSTONE LIMESTONE ACCENT COLOR

PRINTS ISSUED
06/24/22 PROGRESS SET CDs
REVISIONS:

Exhibit D



1526 Grand Boulevard
Kansas City, MO 64108-1404
p: 816.472.1448
w: www.rosemann.com
© 2022 Rosemann & Associates, P.C.

DENVER ▲ KANSAS CITY ▲ ST. LOUIS ▲ ATLANTA



2 BLDG 8 & 10 - TYPE I - REAR ELEVATION

1/8" = 1'-0"



1 BLDG 8 & 10 - TYPE I - FRONT ELEVATION

1/8" = 1'-0"

CIMARRON TERRACE III
9852 JOSEPHINE CT.
LA VISTA, NEBRASKA 68128

SHEET TITLE
EXTERIOR ELEVATIONS -
BUILDINGS 8 & 10 - TYPE I - 12B6C
PROJECT NUMBER: 22034
SHEET NUMBER:

A201







STES P.C.
ARCHITECTURE
INTERIOR DESIGN
ENGINEERING
PLANNING

526 Grand Boulevard
Kansas City, MO 64108-1404
: 816.472.1448

DENVER ♦ KANSAS CITY ♦ ST. LOUIS ♦ ADD. ANITA

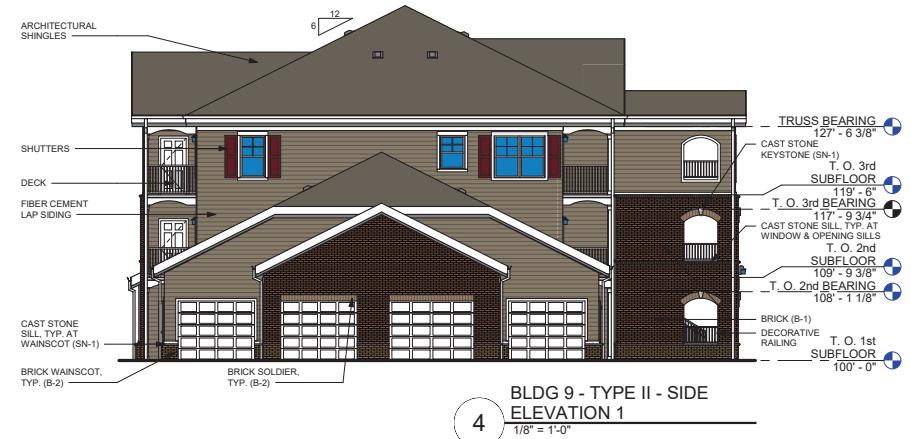

4 BLDG 9 - TYPE II - SIDE
ELEVATION 1
1/8" = 1'-0"

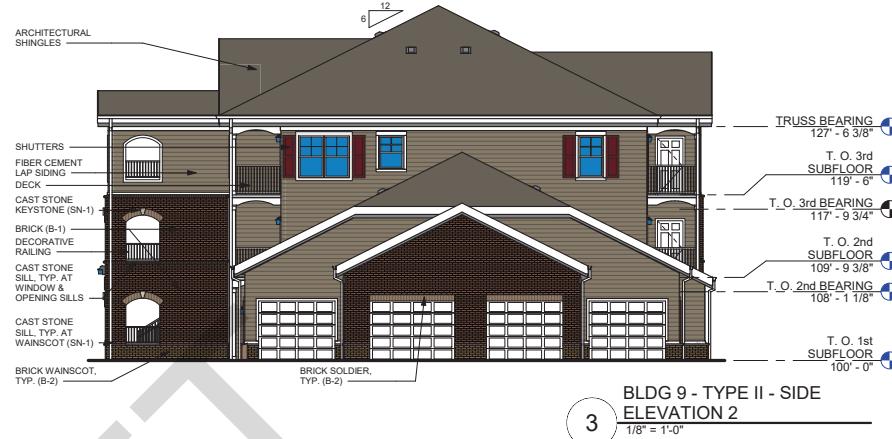

BLDG 9 - TYPE II - SIDE
ELEVATION 2
1/8" = 1'-0"



2 BLDG 9 - TYPE II - REAR
ELEVATION
1/8" = 1'-0"



1 BLDG 9 - TYPE II - FRONT
ELEVATION
1/8" = 1'-0"

CIMARRON TERRACE III
9852 JOSEPHINE CT.
LA VISTA, NEBRASKA 68128

SHEET TITLE
EXTERIOR ELEVATIONS -
BUILDING 9 - TYPE II - 12B

PROJECT NUMBER: 22034

SHEET NUMBER:

A202





ASSOCIATES PC
ARCHITECTURE
INTERIOR DESIGN
ENGINEERING
PLANNING

DENVER • KANSAS CITY • ST. LOUIS • ATLANTA

9852 JOSEPHINE CT.
LA VISTA, NEBRASKA 68128

A204

4 BLDG 12 - TYPE III - SIDE
ELEVATION 1
1/8" = 1'-0"

This architectural cross-section diagram illustrates the construction details of a two-story house. The diagram shows a two-story structure with a brick garage section on the left and a two-story wood-framed section on the right. Key features labeled include:

- Architectural Shingles** on the roof.
- Truss Bearing** dimensions: 127'-6 3/8" and 119'-6" for the 3rd floor.
- Subfloor** dimensions: 117'-9 3/4" for the 3rd floor and 109'-9 3/8" for the 2nd floor.
- Brick Soldier, Typ. (B-2)** at the base of the brick garage section.
- Brick (B-1)** for the brick garage section.
- Cast Stone Sill, Typ. at Window & Opening Sills** and **Cast Stone Sill, Typ. at Wainscot (SN-1)** for the brick garage section.
- Brick Wainscot, Typ. (B-2)** at the base of the wood-framed section.
- Decorative Railing** and **Fiber Cement Deck** for the balcony.
- Cast Stone Keystone (SN-1)** for the balcony support.
- Lap Siding** for the wood-framed section.
- Truss Bearing** dimensions: 117'-1 1/8" and 100'-0" for the 2nd floor.
- Subfloor** dimensions: 117'-9 3/8" for the 2nd floor and 100'-0" for the 1st floor.
- Brick (B-1)** for the wood-framed section.
- Truss Bearing** dimensions: 117'-9 3/4" and 100'-0" for the 1st floor.
- Subfloor** dimensions: 117'-9 3/8" for the 1st floor and 100'-0" for the ground floor.
- Brick (B-1)** for the ground floor.
- Brick Soldier, Typ. (B-2)** at the base of the brick garage section.

BLDG 12 - TYPE III - SIDE
ELEVATION 2
3
1/8" = 1'-0"

This architectural rendering illustrates a row of four identical townhouse units. Each unit is a two-story structure with a gabled roof and a balcony on the second floor. The exterior materials vary by unit:

- Unit 1 (Left):** Features a dark brown brick base (labeled BRICK (B-1)) and upper sections with horizontal lap siding (labeled FIBER CEMENT LAP SIDING).
- Unit 2 (Second from Left):** Features a dark brown brick base (labeled BRICK (B-1)) and upper sections with horizontal lap siding (labeled FIBER CEMENT LAP SIDING).
- Unit 3 (Third from Left):** Features a dark brown brick base (labeled BRICK (B-1)) and upper sections with horizontal lap siding (labeled FIBER CEMENT LAP SIDING).
- Unit 4 (Right):** Features a dark brown brick base (labeled BRICK (B-1)) and upper sections with horizontal lap siding (labeled FIBER CEMENT LAP SIDING).

Key architectural details and dimensions shown in the rendering include:

- Shutters:** Red shutters are present on the windows of the first and third units.
- Decorative Gable Vent:** A circular vent is located on the gable end of the first unit.
- Architectural Shingles:** The roof is covered with dark brown architectural shingles.
- Deck:** A light-colored wooden deck is visible on the second-story balcony of the first unit.
- Brick Soldier:** A decorative brick soldier course is shown at the top of the brick base of the second unit (labeled BRICK SOLDIER, TYP. (B-2)).
- Cast Stone Sill:** Cast stone sills are used at the window openings of the first unit (labeled CAST STONE SILL, TYP. AT WAINSCOT (SN-1)).
- Cast Stone Keystone:** A cast stone keystone is located at the top of the window opening of the first unit (labeled CAST STONE KEYSTONE (SN-1)).
- Dimensions:** The total width of the four units is 100'-0". The width of each individual unit is 25'-0". The height of each unit is 39'-6". The height of the brick base is 9'-0".

BLDG 12 - TYPE III - REAR
ELEVATION

1 BLDG 12 - TYPE III - FRONT
ELEVATION
1/8" = 1'-0"

SHEET TITLE
EXTERIOR ELEVATIONS -
BUILDING 10 - TYPE III - 10A10D

PROJECT NUMBER: 22034

SHEET NUMBER:

A204

A204

ANSWER

202029 2419 AM
vol1001C arne2029122024 Cimmon Tora on 11/20/2024 8:01 20241029 04

CIMARRON TERRACE III
9852 JOSEPHINE CT.
LA VISTA, NEBRASKA 68128

SHEET TITLE
EXTERIOR ELEVATIONS -
BUILDING 13 - TYPE IV - 12A6B
PROJECT NUMBER: 22034
SHEET NUMBER:

A205



BLDG 13 - TYPE IV - SIDE
ELEVATION 1



BLDG 13 - TYPE IV - SIDE
ELEVATION 2



BLDG 13 - TYPE IV - REAR
ELEVATION



BLDG 13 - TYPE IV - FRONT
ELEVATION



BLDG 14 - TYPE V - SIDE ELEVATION 1

4

1/8" = 1'-0"



BLDG 14 - TYPE V - SIDE ELEVATION 2

3

1/8" = 1'-0"



BLDG 14 - TYPE V - REAR ELEVATION

2

1" = 10'-0"



BLDG 14 - TYPE V - FRONT ELEVATION

1

1" = 10'-0"

CIMARRON TERRACE III
9852 JOSEPHINE CT.
LA VISTA, NEBRASKA 68128

SHEET TITLE
EXTERIOR ELEVATIONS -
BUILDING 14 - TYPE V - 12B12C

PROJECT NUMBER: 22034

SHEET NUMBER:

A206

rosemann & ASSOCIATES PC
ARCHITECTURE
INTERIOR DESIGN
ENGINEERING
PLANNING
1526 Grand Boulevard
Kansas City, MO 64108-1404
p: 816.472.1448
w: www.rosemann.com
© 2022 Rosemann & Associates, P.C.
DENVER ▪ KANSAS CITY ▪ ST. LOUIS ▪ ATLANTA



1526 Grand Boulevard
Kansas City, MO 64108-1404
p: 816.472.1448
w: www.rosemann.com

CIMARRON TERRACE III
9852 JOSEPHINE CT.
LA VISTA, NEBRASKA 68128


SHEET TITLE
EXTERIOR ELEVATIONS -
GARAGES & MAIL KIOSK

PROJECT NUMBER: 22034

SHEET NUMBER:

A207

PLANT SCHEDULE

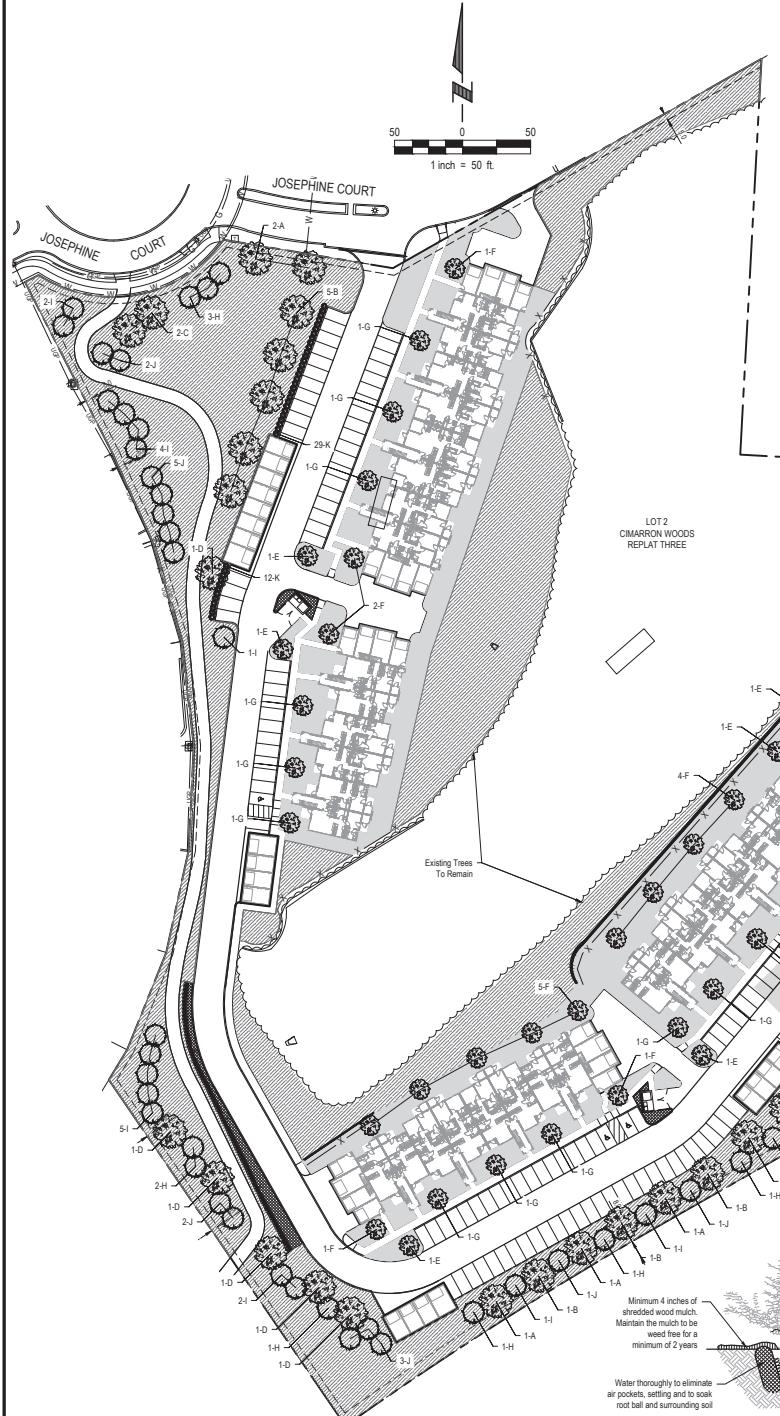

SHRUB & PERENNIAL PLANTING DETAIL
NOT TO SCALE

TREE PLANTING DETAIL - B & B TREE
NOT TO SCALE


SYM	QTY	BOTANICAL NAME	COMMON NAME	SIZE	TYPE
A	10	<i>Quercus rubra</i>	Northern Red Oak	2"	B&B
B	9	<i>Quercus bicolor</i>	Swamp White Oak	2"	B&B
C	6	<i>Gleditsia triacanthos 'Skyline'</i>	Skyline Honeylocust	2"	B&B
D	7	<i>Celtis occidentalis 'Prairie Pride'</i>	Prairie Pride Hackberry	2"	B&B
E	11	<i>Gleditsia triacanthos 'Christie'</i>	Halka Honeylocust	2"	B&B
F	26	<i>Acer freemanii 'Armstrong'</i>	Armstrong Maple	2"	B&B
G	25	<i>Tilia x flavaensis 'Genleven'</i>	Genleven Littleleaf Linden	2"	B&B
H	11	<i>Pinus flexilis 'Vanderwolf'</i>	Vanderwolf Pine	6'-7'	B&B
I	20	<i>Picea pungens</i>	Colorado Blue Spruce	6'-7'	B&B
J	19	<i>Picea glauca</i>	Black Hills Spruce	6'-7'	B&B
K	41	<i>Juniperus chinensis 'Sea Green'</i>	Sea Green Juniper	3 Gal.	Cont.

TREE NOTES:

1. Landscape contractor must coordinate with all utilities and general contractor to field verify all utility locations that may conflict with all proposed tree planting locations on the project site.

LEGEND:

- Areas to be installed with sod & irrigation.
- Areas to be installed with seed & matting.
- Areas to be installed with 3" of river rock with weed barrier fabric.

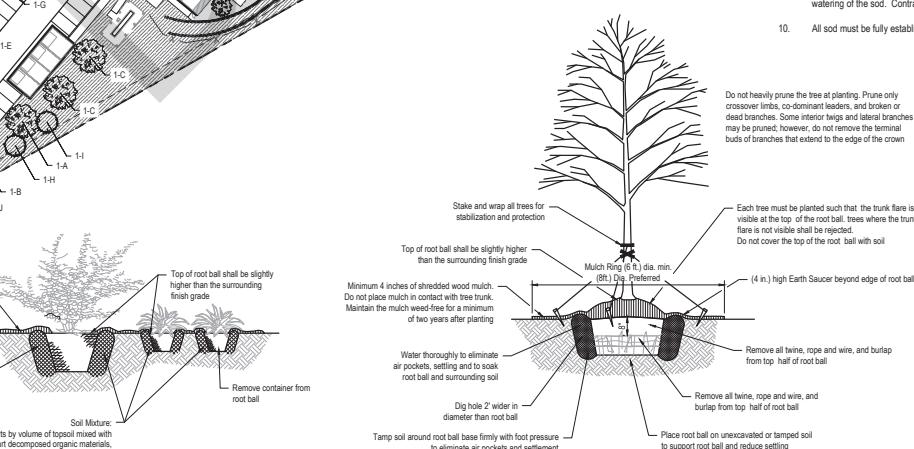

LANDSCAPE NOTES:

1. Locate and verify the location of all underground utilities prior to the start of any construction. Care should be taken not to disturb any existing utilities during construction. Any damage to utilities or other improvements caused by the Contractor will be repaired at no cost to the Owner.
2. All plant material shall be of good quality and sizes shall meet required size specifications.
3. All plants are to be watered in immediately after planting and then watered once a week for a period of two months from time of planting.
4. All plant material shall be guaranteed to be in a live and healthy growing condition for two full growing seasons (trees) and one full growing season (perennials & shrubs) after final project acceptance or shall be replaced free of charge with the same grade and species including labor.
5. Verify all dimensions and conditions prior to starting construction. The location of plant material is critical and shall be installed as indicated on plans. Field adjustments may be necessary based on field conditions (i.e., root ball and drop inlet conflict). All adjustments must be approved by the landscape architect.
6. The Landscape Contractor shall remove all construction debris and materials injurious to plant growth from planting pits and beds prior to backfilling with planting mix. All planting areas shall be free of weeds and debris prior to any work.
7. Provide locally available shredded hardwood mulch on all trees and in all planting beds to a 3-4 inch minimum depth unless otherwise noted. Mulch ring to extend 1'-0" minimum beyond planting pit. Minor site grading to be included if needed.
8. All trees are to be staked for a period of not less than one year from time of planting.
9. Contractor to coordinate work with other amenities contractors.

SODDING NOTES:

1. The contractor shall notify the architect at least forty-eight hours in advance of the time he intends to begin sodding and shall not proceed with such work until permission to do so have been granted. No frozen sod shall be placed. No sodding shall be done on frozen earth.
2. Care shall be exercised at all times to retain the native soil on the roots of the sod during the process of transplanting. Dumping from vehicles will not be permitted. The sod shall be planted within eighteen (18) hours from the time it is harvested unless it is tightly rolled or stored roots-to-roots in a satisfactory manner. All sod in stacks shall be kept moist and shall be protected from exposure to the sun and from freezing. No storage longer than three (3) days will be permitted. Soil which becomes dried or does not meet the specifications will be rejected.
3. There shall be a minimum of six inches, after tamping, of topsoil under all sod. Excavations or trenching shall be made to a sufficient depth below the finished grade of the sod to accommodate the depth of topsoil as specified and the thickness of sod specified. Fertilizer shall be applied at a rate to provide 100 pounds of nitrogen per acre unless fertilizer has been applied under another item in this contract to the topsoil in the soil bed. Fertilizer applied under this item shall be incorporated with the topsoil to a depth of at least two inches before the sod is laid, unless otherwise specified or approved. Incorporation shall be accomplished by disking, harrowing, drilling, raking or other approved means.
4. The soil on which the sod is laid shall be reasonably moist and shall be watered, if so directed. The sod shall be laid smoothly, edge to edge, and all openings shall be plugged with sod. Immediately after the sod is laid, it shall be pressed firmly into contact with the sod bed by tamping, rolling, or by other approved methods so as to eliminate all air pockets, provide for even surfaces, insure knitting and protect all exposed sod edges but without displacement of the sod or deformation of the surface of the sodded areas and watered at the rate of five gallons per square yard of sodded area unless otherwise directed.
5. The contractor shall take care of the sodded areas until all work on the entire contract has been completed, and sod has been moved twice and then accepted. Such care shall consist of providing protection against traffic by approved warning signs or barricades and the mowing of grass to the height of two inches when the growth attains a maximum height of four inches.
6. Sod shall also be watered. When the sod is watered, sufficient water shall be applied to wet the sod at least two inches deep in the soil bed. Watering shall be done in a manner which will not cause erosion or other damage to the finished surfaces. Any surfaces which become gullied or otherwise damaged shall be repaired to reestablish the grade and conditions of the soil prior to sodding and shall then be re-fertilized and re-sodded as specified under this item.
7. In drainage-ways or slopes, the sod shall be laid with their longest dimensions parallel to the contours. Such sodding shall begin at the base of slopes or grades and the sodding progress in continuous parallel rows working upward. Vertical joints between such sodding shall be staggered. All sod shall be laid to the grades specified and the grades formed with special care at the junction of drainage-ways.
8. Sod shall be held in place by stakes in all drainage-ways, on all slopes steeper than 4:1 and elsewhere where specified or as directed. Pegging shall be done immediately after tamping. At least one stake shall be driven through each sod to be staked, and the stakes shall not be more than two feet apart. Stakes shall have their flat sides against the slope and be driven flush. Stakes for pegging sod shall be of wood, approximately one inch by two inches and of sufficient length to penetrate the sod, the topsoil and to a minimum depth of two inches of subsoil.
9. The contractor shall keep all sodded areas thoroughly watered for a period of thirty (30) calendar days after the initial laying and as often as required thereafter until sod has been fully established (two mowings) and accepted by the engineer and owner. Contractor to use temporary irrigation for the watering of the sod. Contractor to supply all necessary hoses, fittings and sprinklers for all water needs.
10. All sod must be fully established at the time of inspection and accepted by the engineer and owner.




IRRIGATION NOTES:

1. Irrigation bid to include meter pit and city utility fees.
2. Irrigate all sodded areas.
3. Irrigation controller to be mounted in a steel utility box with hasp for pad lock.
4. Irrigation system to be guaranteed for 1 year. Written guarantee to be supplied prior to final payment.
5. Irrigation contractor responsible to winterize system one time.
6. Contractor to coordinate work with other amenuities contractors.

SEEING NOTES:

1. Seeding shall be SuperTurf II no rye (sod grower) lateral spread tall fescue kentucky bluegrass mixture from United Seeds, Inc. Planting method and seeding rate shall be 10 lbs per 1,000 sq ft. Seeding dates: March-June, dormant seeding: December-March.
2. Matting shall be installed over all seeding areas (S75 - NAG Single Net Straw Matting OR EQUIVALENT).
3. Contractor to coordinate work with other amenities contractors.

Exhibit E

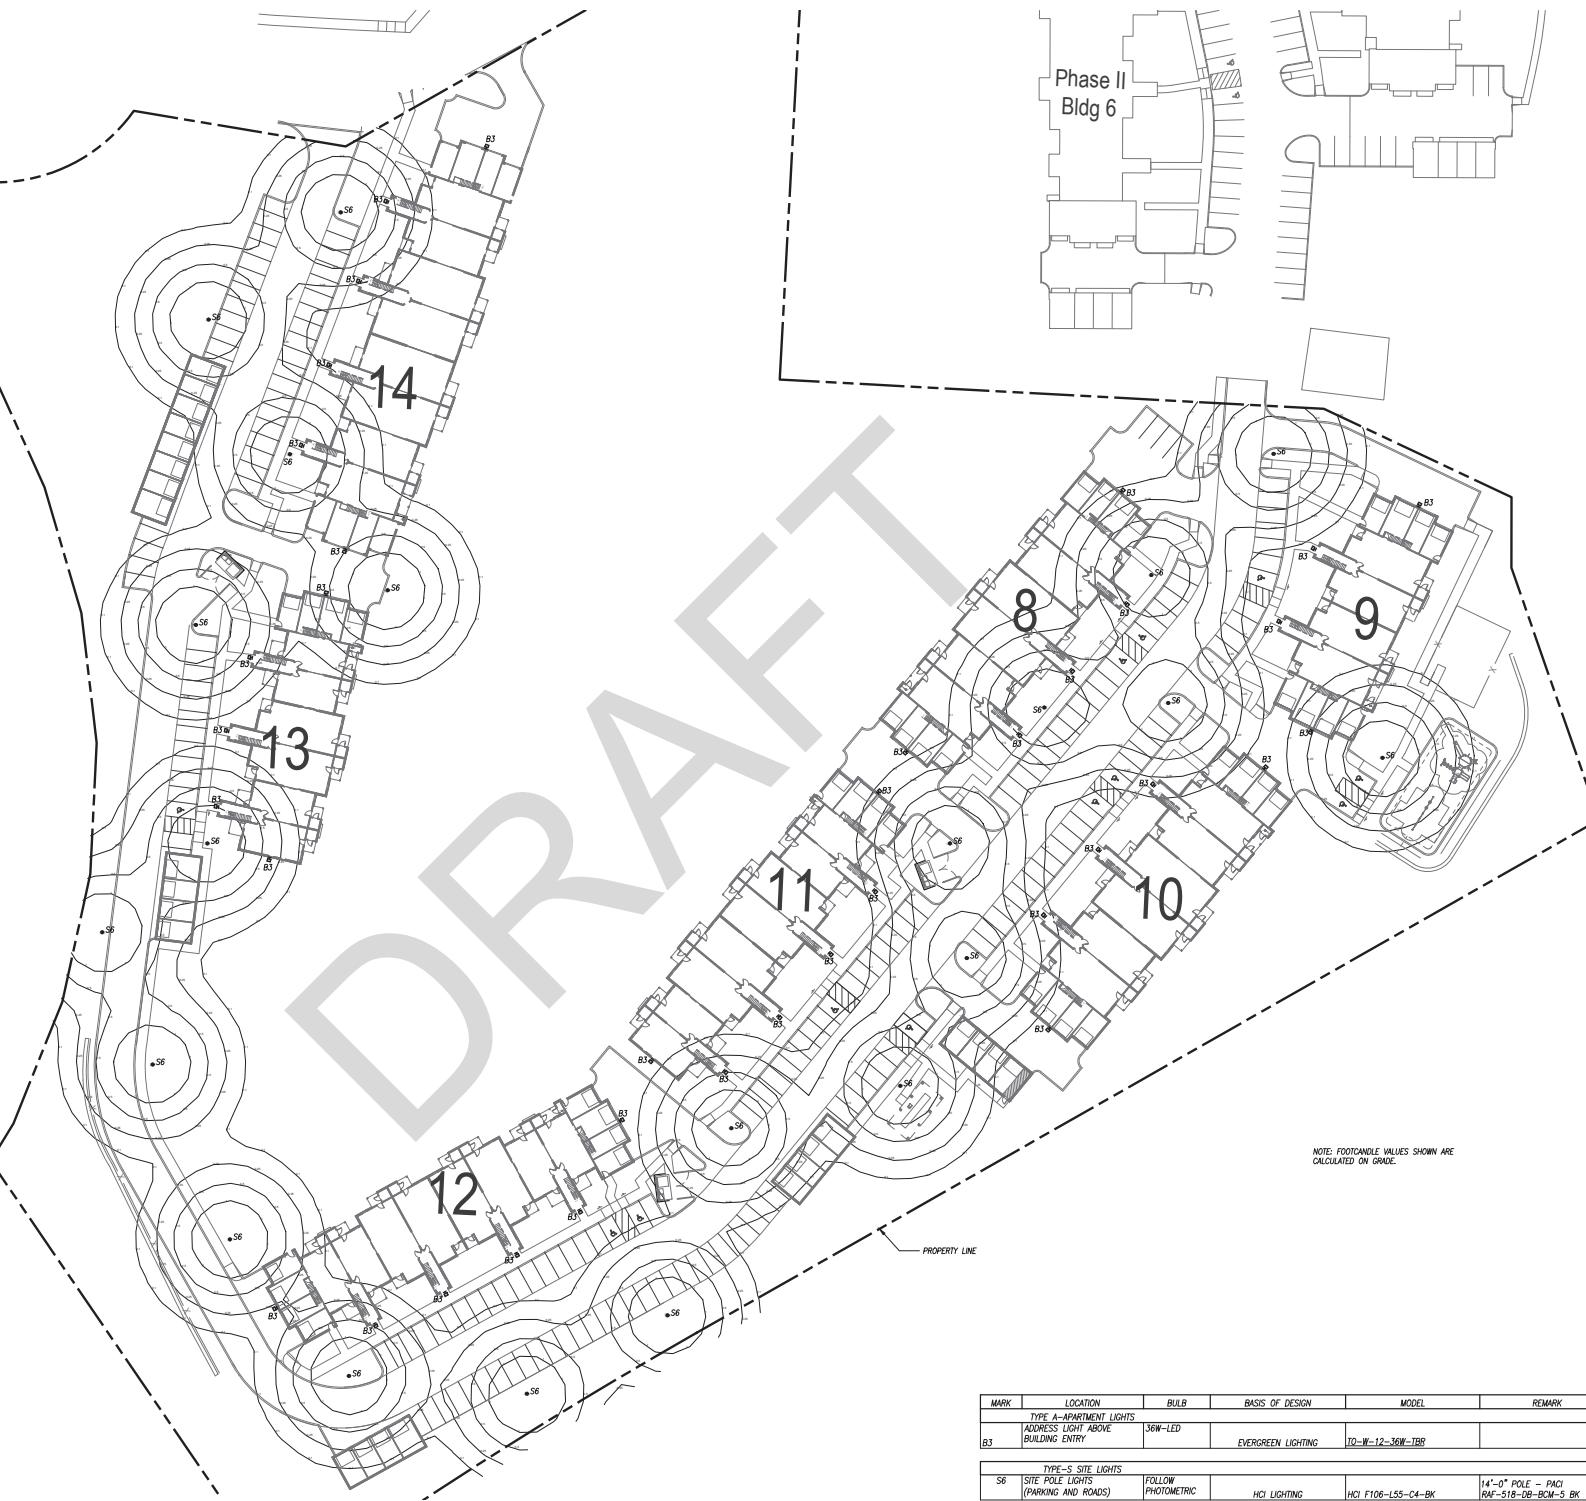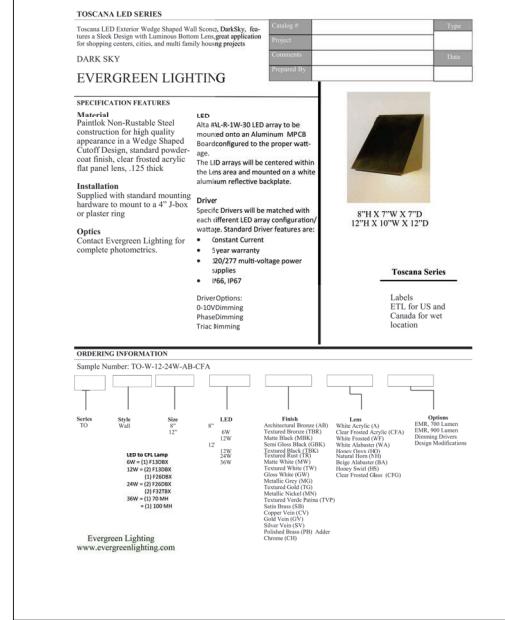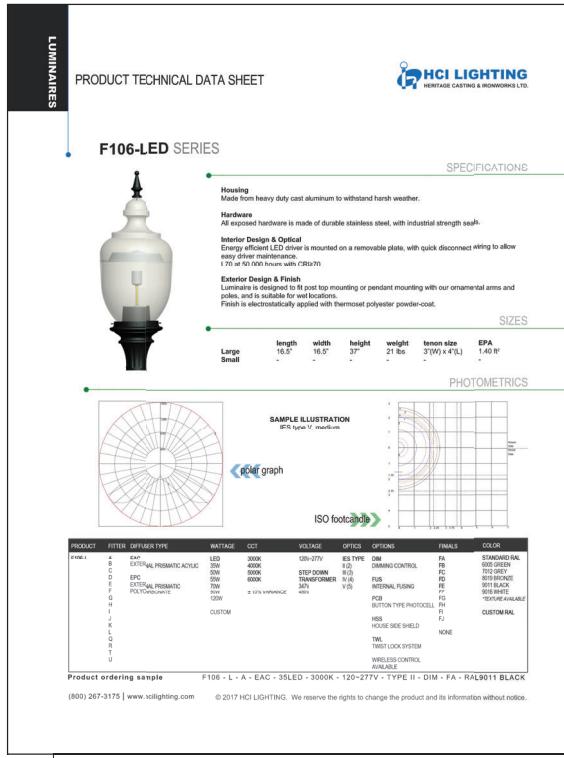

PRINTS ISSUED
07/10/2022-ARCHITECTURAL
DESIGN REVIEW SUBMITTAL
REVISIONS:

Exhibit F

pkmr
ENGINEERS
22/248

PEARSON KENT MCKINLEY RAAF ENGINEERS LLC
1330 W 98TH STREET
LENEXA KS 66210
913.492.2400
WWW.PKMRENG.COM



SHEET TITLE
SITE LIGHTING/PHOTOMETRIC PLAN

PROJECT NUMBER: 22-248

SHEET NUMBER:

A. Land Use and Market Analysis Study – Planning Commission Work Session

Fountain gave a brief introduction to the Commission on the Land Use and Market Analysis Study. He said that the realization was made that there are only a handful of parcels left for development and that there have also been inquiries about changing the zoning on several sites to multi-family or other uses that were not originally in the vision, so before rushing into making those changes, it was decided that a closer look into what the City has and needs was necessary.

Council approved the hiring of RDG Planning and Design and their partners, Gruen Gruen and Associates to conduct the study. Fountain said they have held a few stakeholder meetings to get the process started but wanted to get input from the Commission as well. He then introduced Amy Haase from RDG.

Amy Haase delivered a presentation on the progress and timeline of the Land Use and Market Analysis Study. She then asked for input from the Commission about what they would like to see, if anyone has come to them about what they would like to be brought to La Vista, and what their vision is for the development opportunities that are being looked at.

Commission members provided input on what their concerns were and what they would like to see in the future.

5. Comments from the Floor

None.

6. Comments from the Planning Commission

None.

7. Comments from Staff

8. Adjournment

Dale adjourned the meeting at 6:59 p.m.

Reviewed by Planning Commission:

Planning Commission Secretary

Planning Commission Chair

Date